

CONSTRUCTION SPECIFICATION

ALL SETOUT AND CONSTRUCTION DIMENSIONS ARE TO BE CHECKED ON SITE PRIOR TO STARTING ANY WORKS BY THE CONTRACTOR OR SUB-CONTRACTORS.

REFER ANY DISCREPANCIES TO ARCHITECT FOR RESOLUTION.

BLOCKWORK & CONCRETING

CONCRETE BLOCKS

390x190x190 CONCRETE BLOCKS LAID IN STRETCHER BOND. 10mm FLUSH JOINTED MORTAR TO SPECIFICATION. RUN STRING LINE FOR ALL BLOCKWORK COURSES. DO NOT TOOL JOINTS.

CHECK DETAILS FOR INSTALLATION OF REINFORCING. BACKFILL HOLLOW BLOCKS WITH GROUT.


CONCRETE MIX

DESIGN MIX TO CONFIRM TO A MINIMUM OF 20 MPa AGGREGATE(20MM)
LAY CONCRETE SLAB OVER BLACK PLASTIC SHEETING, 50MM SAND BLINDING AND 150MM COMPACTED HARDCORE
0.75:1:2:4
WATER:CEMENT:SAND:AGGREGATE (20mm) RATIO

LAY CONCRETE SLAB OVER BLACK PLASTIC SHEETING, 50mm SAND BLINDING AND 150mm COMPACTED HARDCORE


REINFORCING

ALL STEEL REINFORCING TO BE MINIMUM GRADE 300MPa

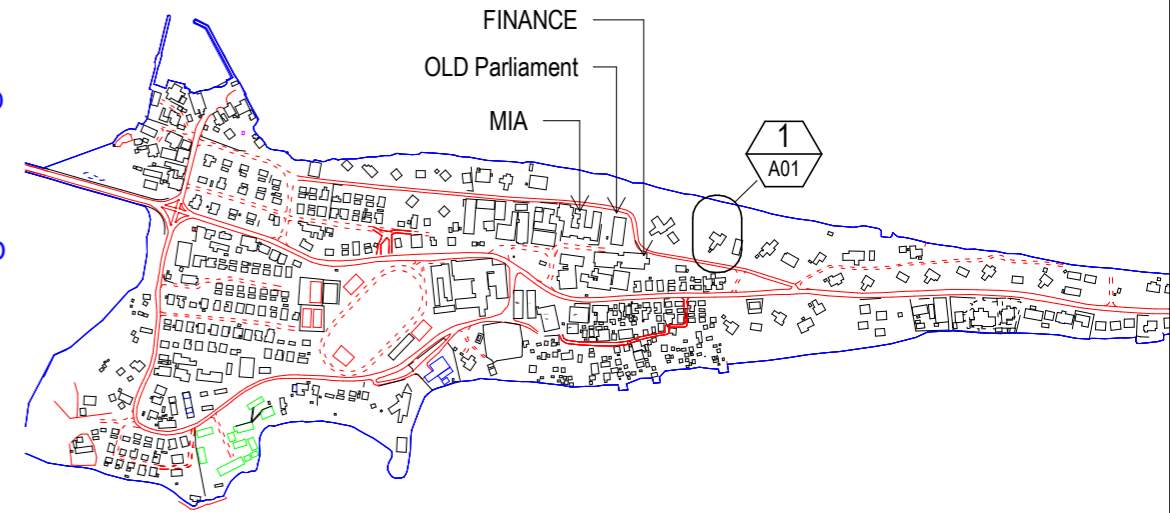

4 Construction Specification


S 1:20

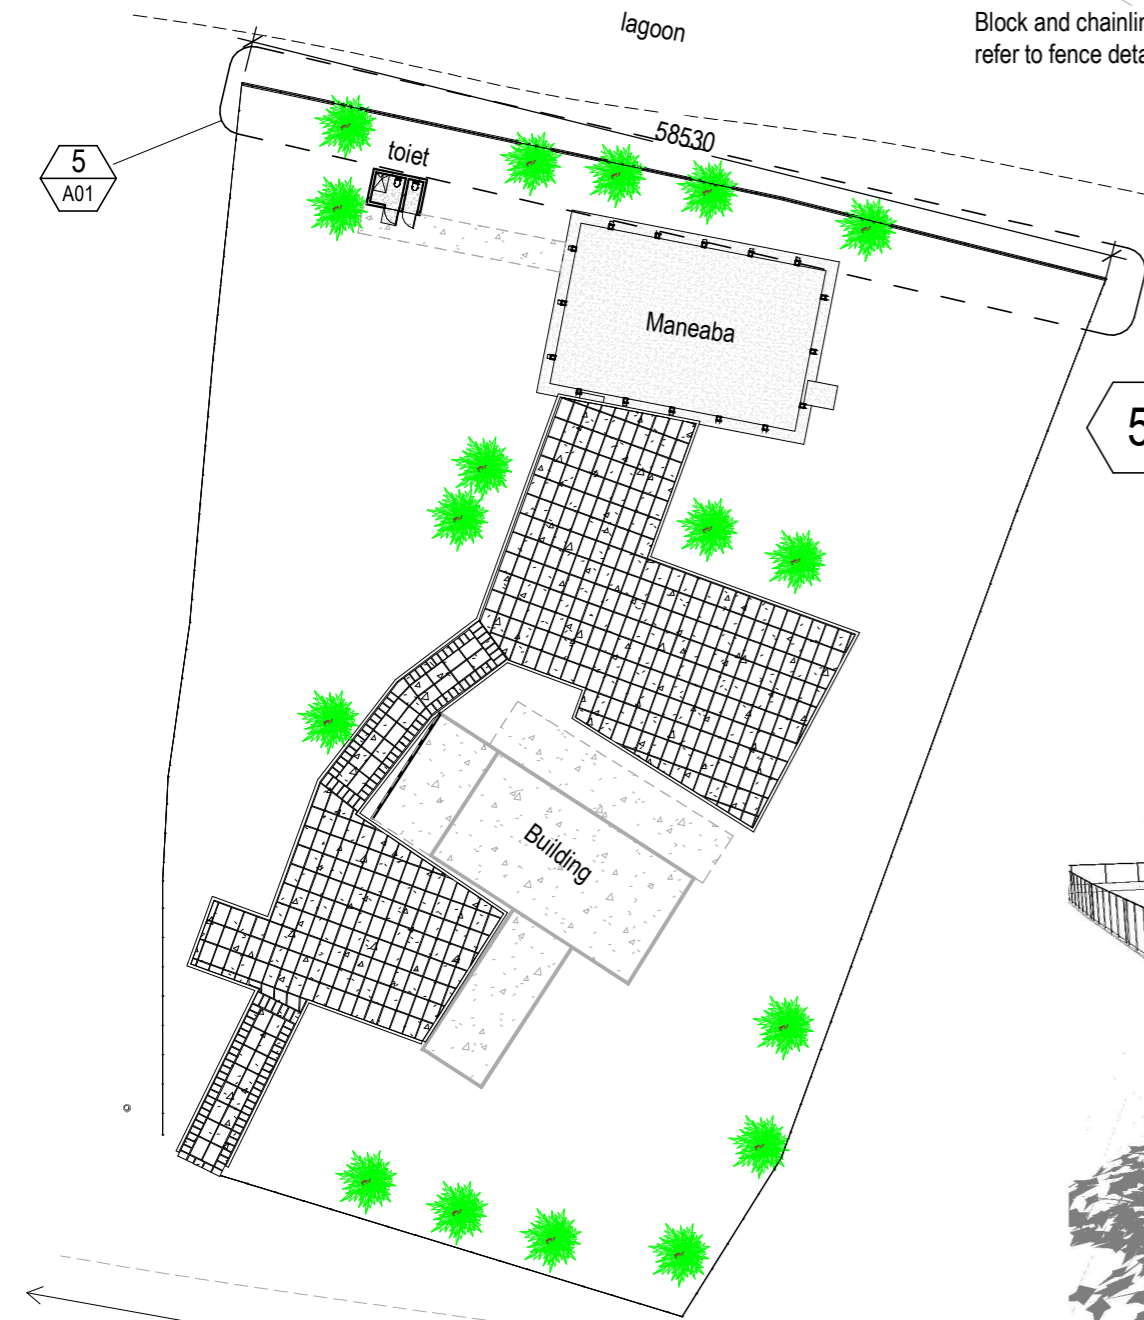

Block and chainlink fence refer to fence detail


2 BAIRIKI

S 1:10000

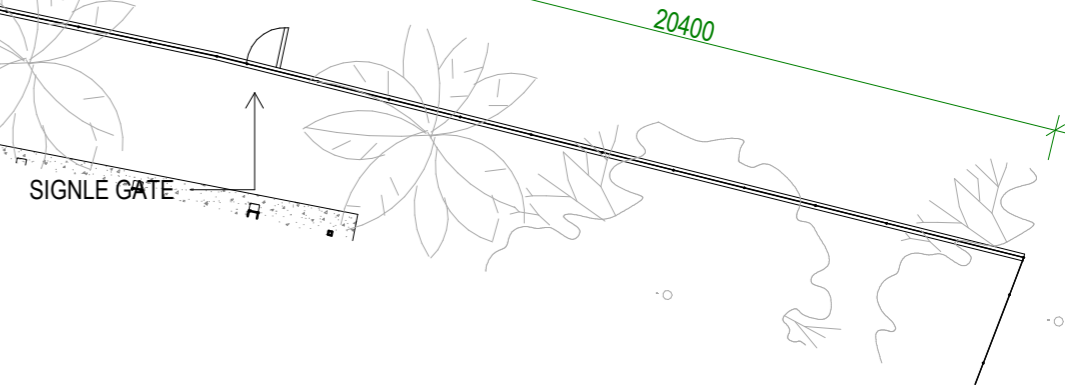


5 FENCE LENGHT

S 1:200

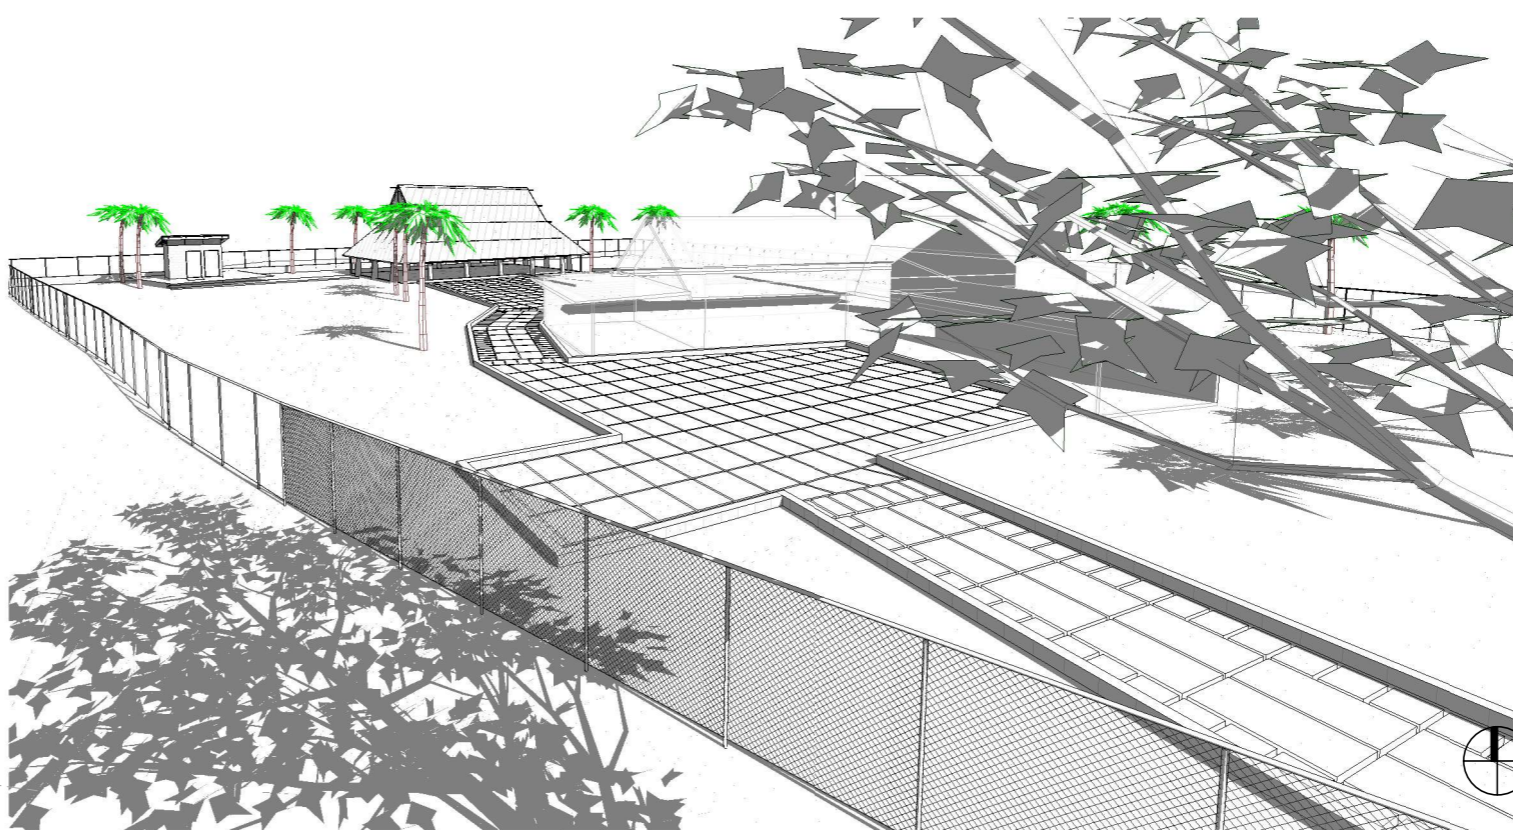

1 VICE PRESIDENT

S 1:500

 

TDS

TECHNICAL DESIGN SERVICES
ARCHITECTURAL UNIT
MINISTRY OF INFRASTRUCTURE & SUSTAINABLE ENERGY
PO BOX 498
BETIO, TARAWA
REPUBLIC OF KIRIBATI
PHONE: +686 75126192
EMAIL: design@mise.gov.ki

HVP PAVEMENT


CLIENT: MFED
PROJECT NO: 112201

DWG TITLE:
SITE PLAN


DRAWN BY: M.TEIWAKI
REVIEWED BY: Checker
DATE: 18/03/22
SCALE: As indicated

DRAWING NUMBER: ISSUE:


A01

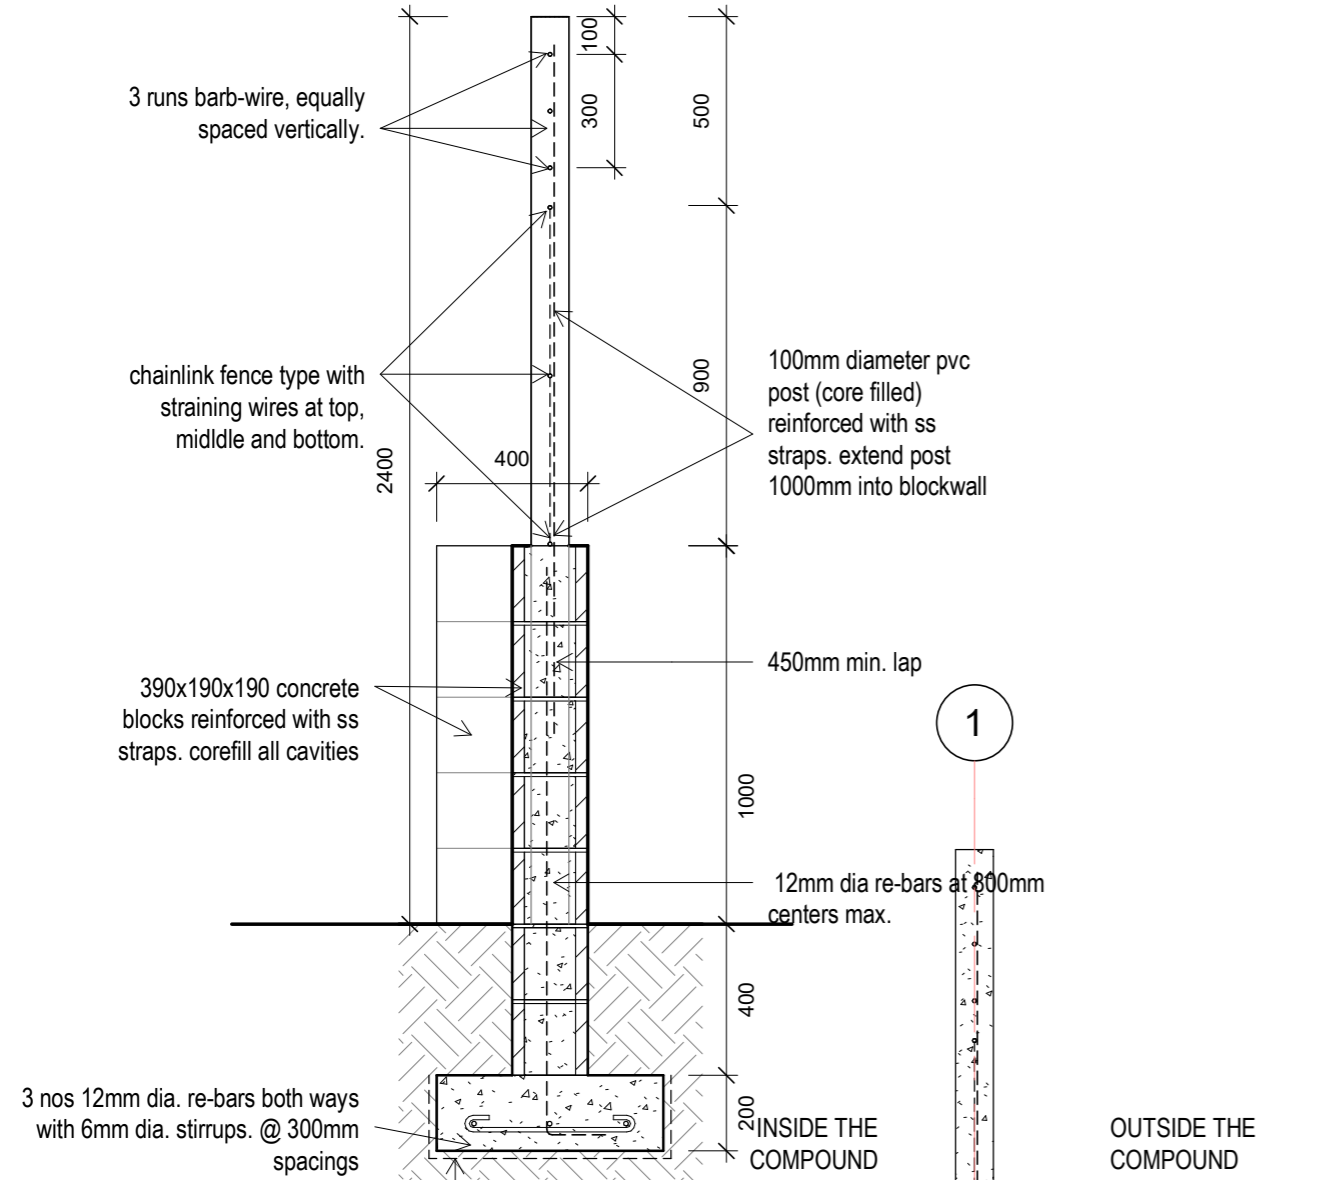


2 Section Detail FT1
Scale: 1 : 20

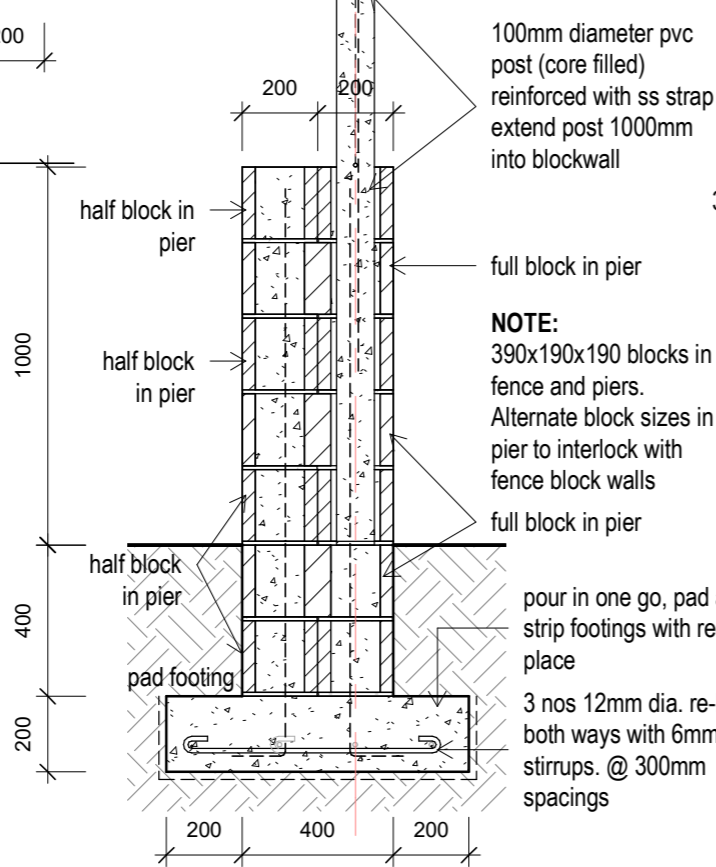


6 Section - Pier Detail
Scale: 1 : 20

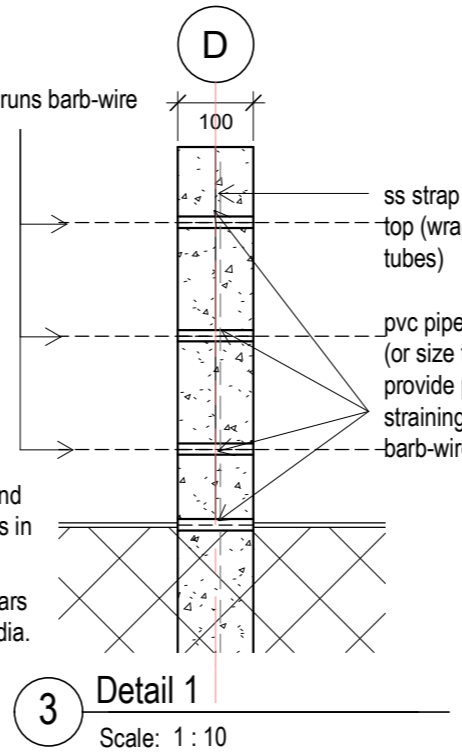


3 Detail 1
Scale: 1 : 10

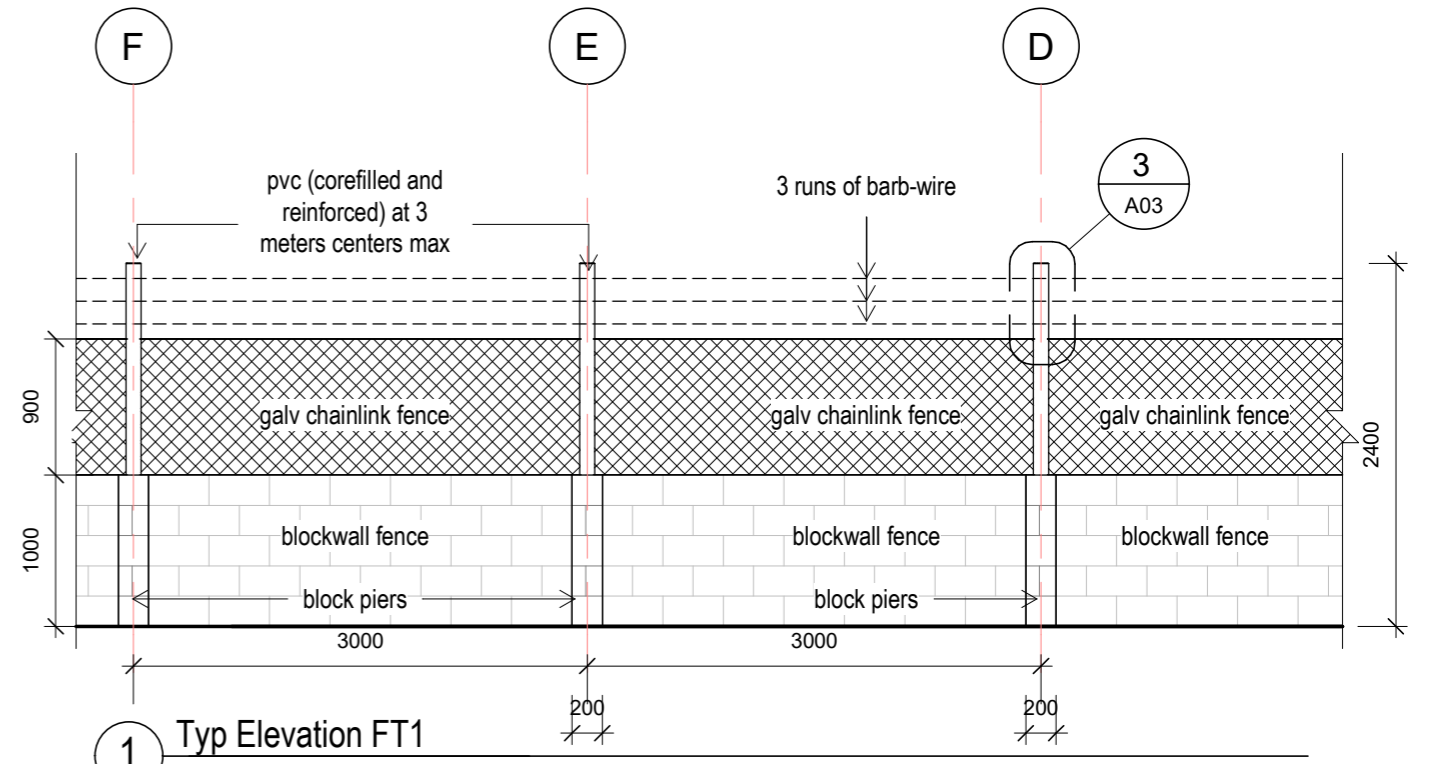

1 Typ Elevation FT1
Scale: 1 : 50

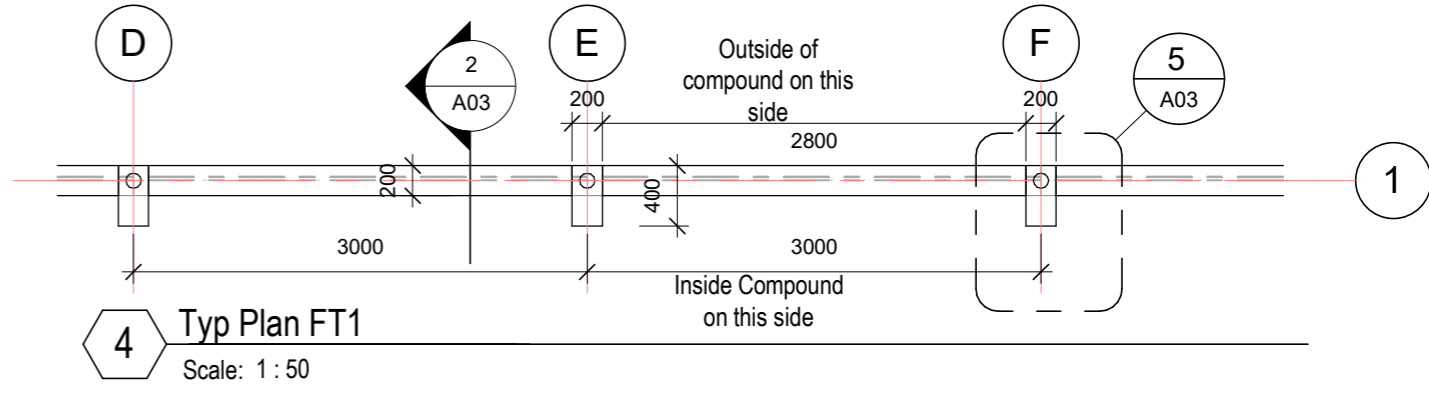

4 Typ Plan FT1
Scale: 1 : 50

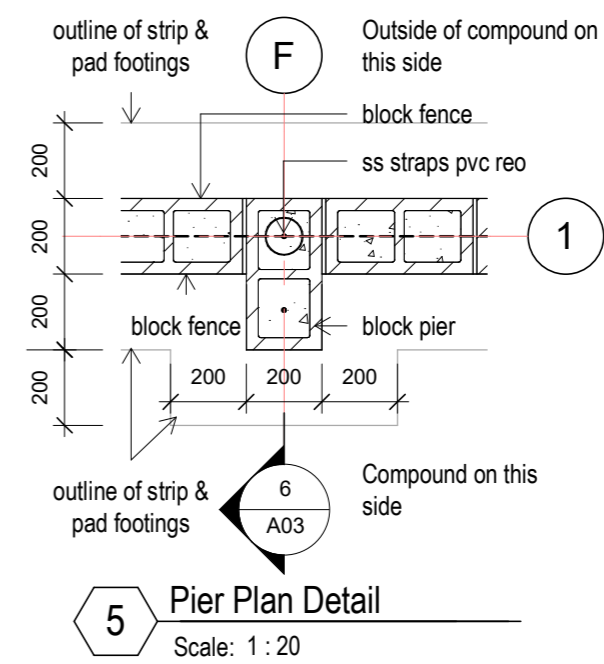

5 Pier Plan Detail
Scale: 1 : 20

NOTE:
USE GALVANISE
CHAINLINK FENCE

1 Version 3 15/01/20 18

TDS

TECHNICAL DESIGN SERVICES
ARCHITECTURAL UNIT
MINISTRY OF INFRASTRUCTURE &
SUSTAINABLE ENERGY
PO BOX 498
BETIO, TARAWA
REPUBLIC OF KIRIBATI
PHONE: +686 75126192
EMAIL: design@mise.gov.ki

FENCE


CLIENT: -
PROJECT NO: -

DWG TITLE:
MOJ FENCE


DRAWN BY: -
REVIEWED BY: BR
DATE: -
SCALE: As indicated

DRAWING NUMBER: A03 ISSUE: 1

22/03/2022 12:59:55 PM
 C:\DESIGN\1.2 Current Projects\920203 MOJ Fence\06 Drawings\062 Building 1\922003 MOJ Fence\REV\TMOJ Fence_Detail_201208.dwg
 Sheet1.dwg

 


Note: refer to sheet FS - 02
footing standard details

 


1 GATE PLAN
Scale: 1 : 50

2 GATE FOOTING
Scale: 1 : 50

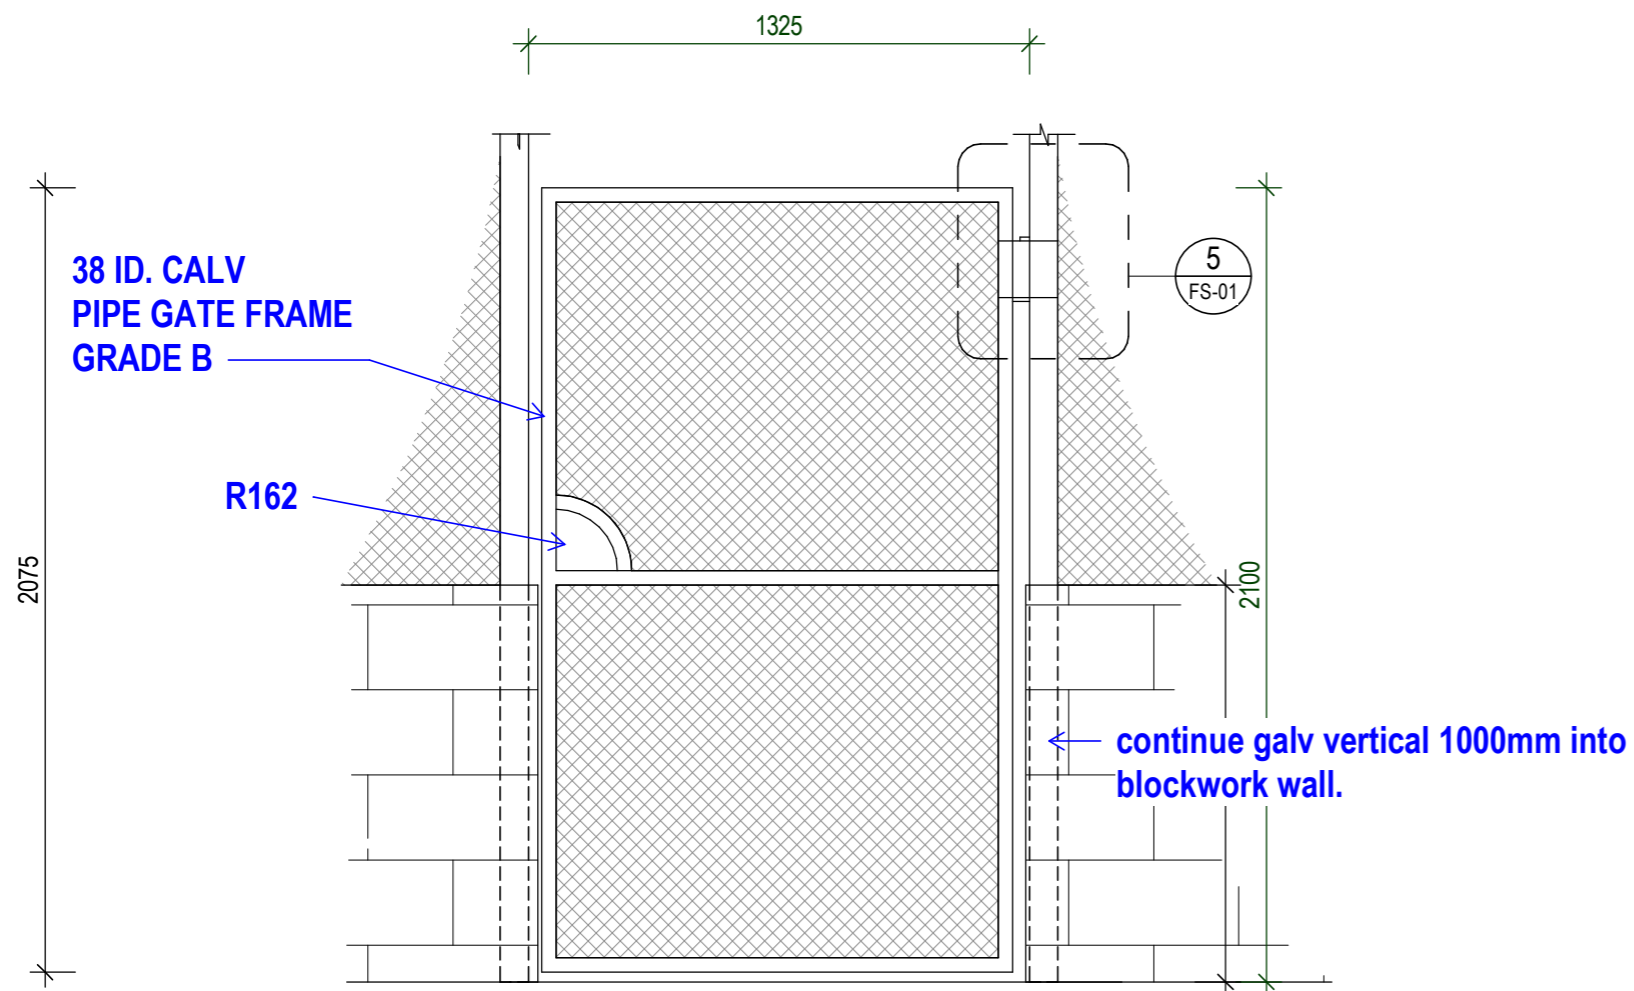

4 DETAIL - REAR GATE
Scale: 1 : 20

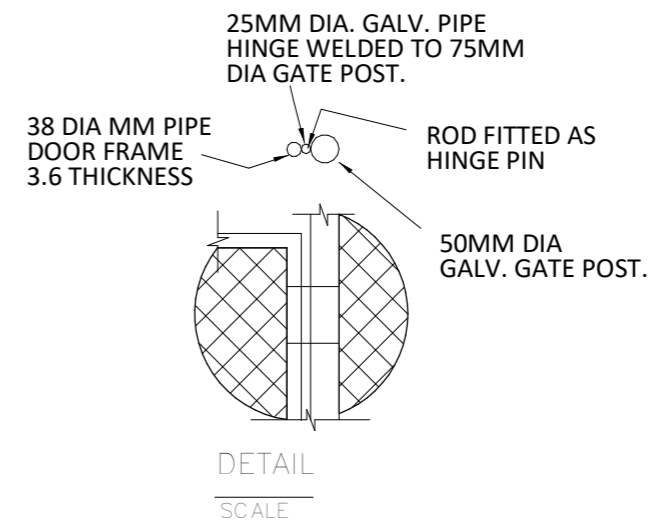

5 DETAIL 1
Scale: 1 : 20

TDS
TECHNICAL DESIGN SECTION
MINISTRY OF INFRASTRUCTURE & SUSTAINABLE ENERGY
PO BOX 498
BETIO, TARAWA
REPUBLIC OF KIRIBATI
CENTRAL PACIFIC
PHONE: +686 26192

CLIENT: -
PROJECT NO: -

DWG TITLE:
SINGLE GATE

DRAWN BY: -
REVIEWED BY: BR
DATE: 220322
SCALE: As indicated

DRAWING NUMBER: **FS-01** ISSUE: