


DRAWING LIST

- 000 COVER PAGE
- A01 SITE PLAN
- A02 PLAN GROUND FLOOR
- A03 FIRST FLOOR PLAN
- A04 SECTION

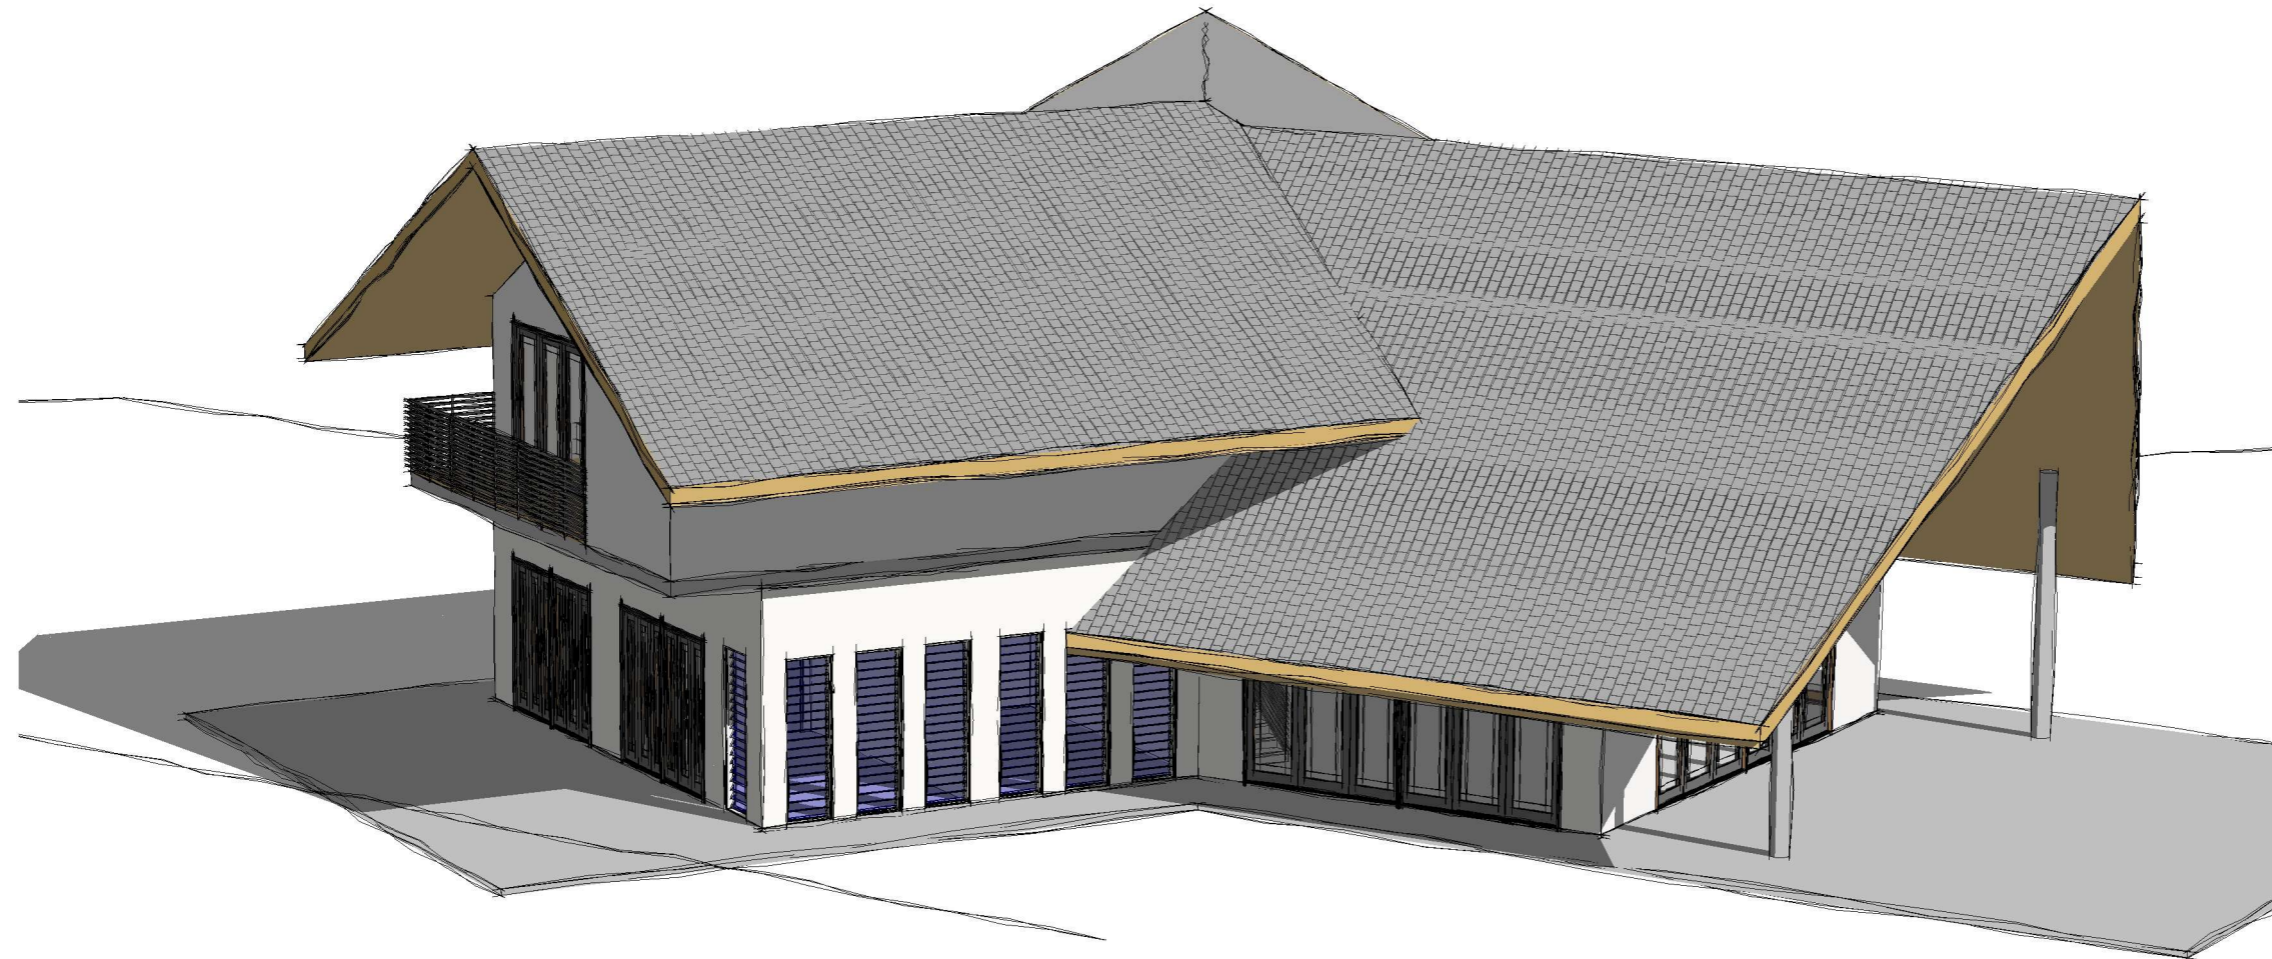

TDS

TECHNICAL DESIGN SERVICES
ARCHITECTURAL UNIT
MINISTRY OF INFRASTRUCTURE &
SUSTAINABLE ENERGY
PO BOX 498
BETIO, TARAWA
REPUBLIC OF KIRIBATI
PHONE: +686 75126192
EMAIL: design@mise.gov.ki

STATE HOUSE CONCEPT

CLIENT: OB
PROJECT NO: 012005

DWG TITLE:
COVER PAGE


DRAWN BY: Author
REVIEWED BY: Checker
DATE: 12/21/15
SCALE:

DRAWING NUMBER: ISSUE:

000

sk01

2
A04

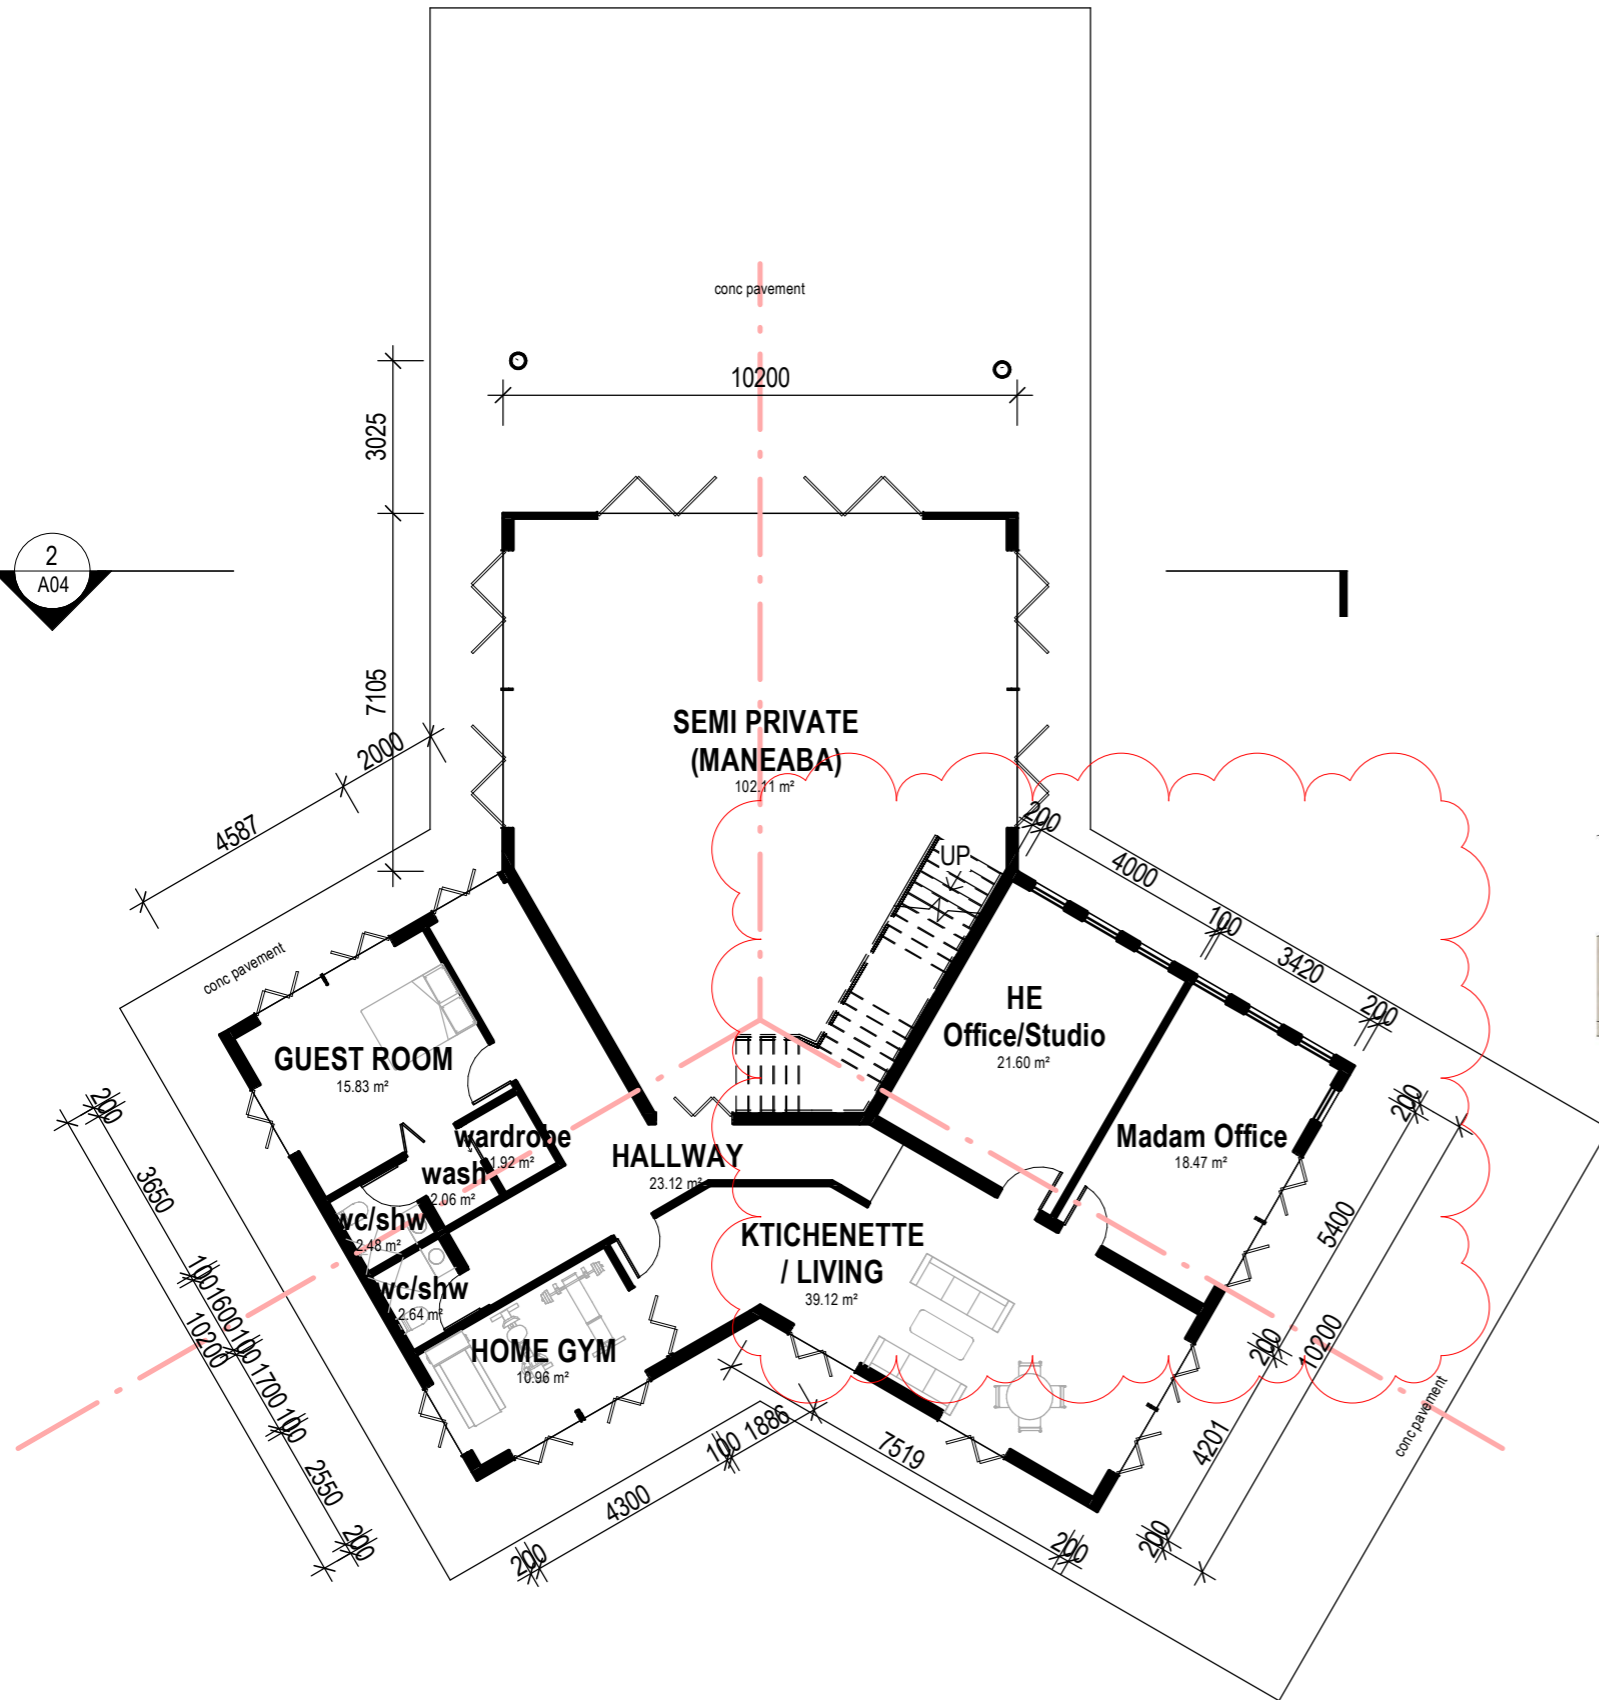

1
0 LEVEL- GL
S 1:150



2
3D View - FRONT
S

2 Revision 2 220406

TDS

TECHNICAL DESIGN SERVICES
ARCHITECTURAL UNIT
MINISTRY OF INFRASTRUCTURE &
SUSTAINABLE ENERGY
PO BOX 498
BETIO, TARAWA
REPUBLIC OF KIRIBATI
PHONE: +686 75126192
EMAIL: design@mise.gov.ki

STATE HOUSE CONCEPT


CLIENT: OB
PROJECT NO: 012005

DWG TITLE:
PLAN GROUND FLOOR

DESIGNED BY: BRIMATU
DRAWN BY: BR
DATE: 201120
SCALE: 1:150

DRAWING NUMBER: ISSUE:

A02 sk01

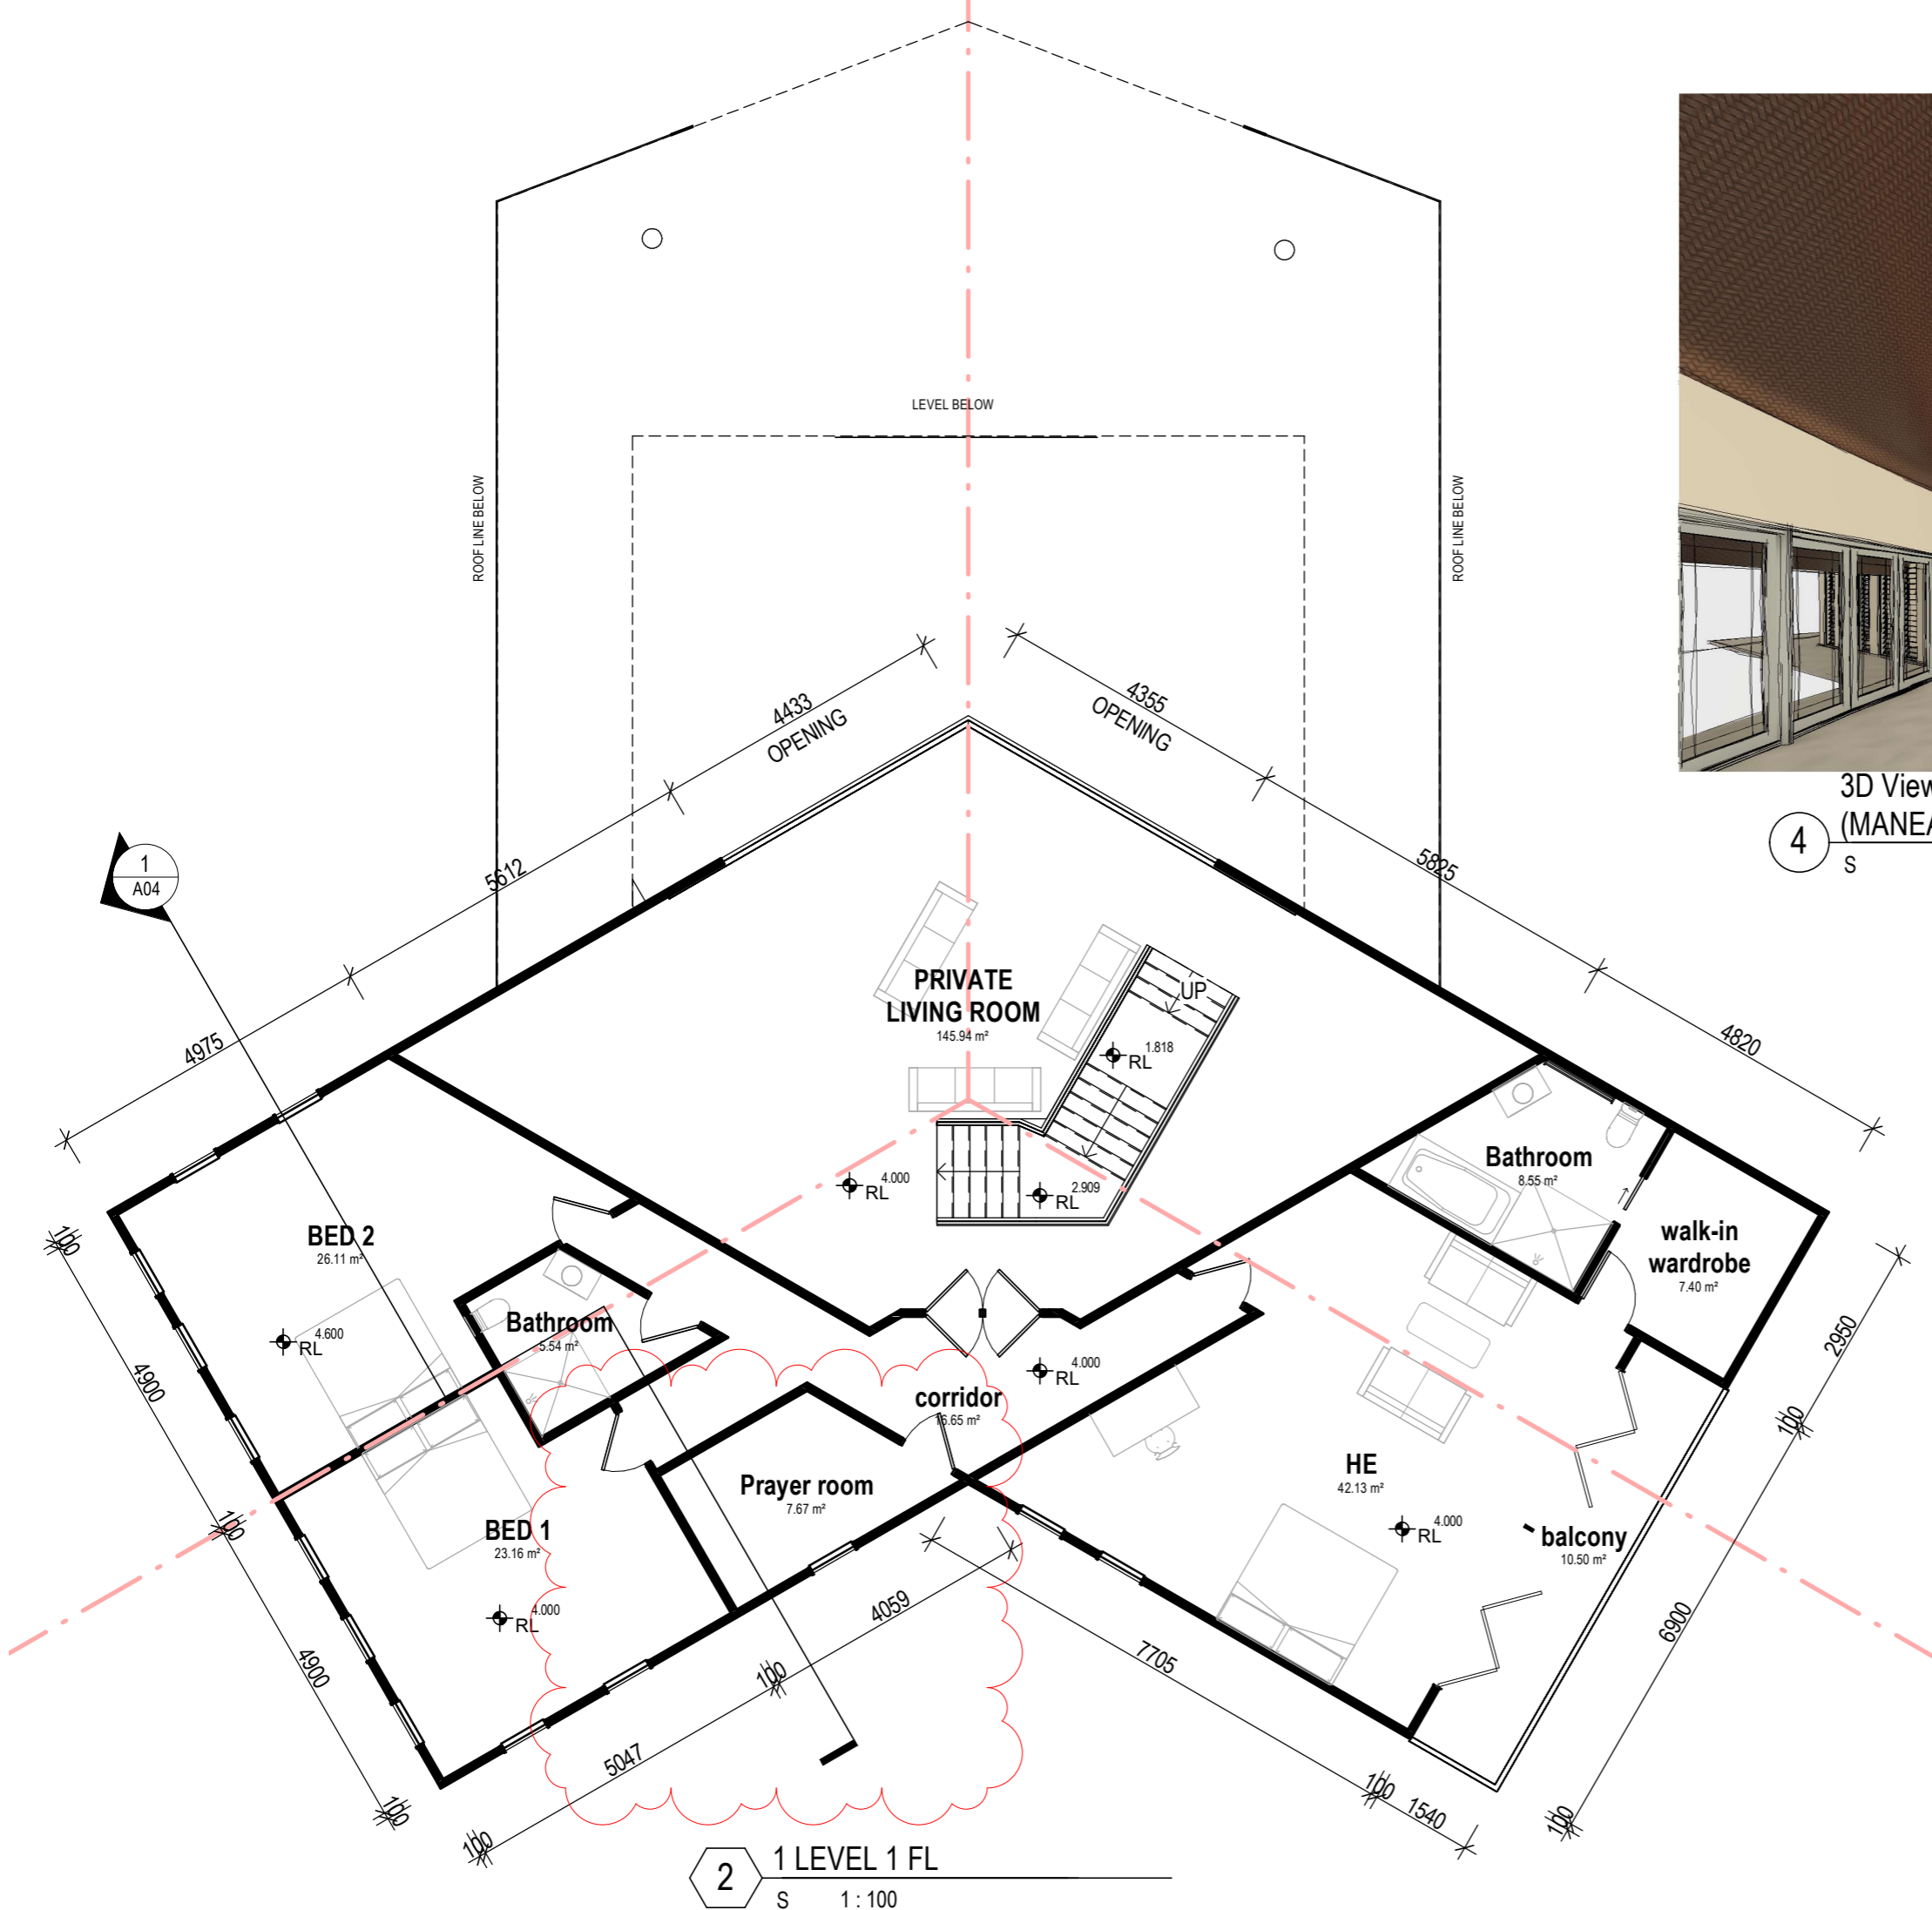

3D View - STATE LIVING ROOM
(MANEABA)

4
S

2 Revision 2 220406

TDS

TECHNICAL DESIGN SERVICES
ARCHITECTURAL UNIT
MINISTRY OF INFRASTRUCTURE &
SUSTAINABLE ENERGY
PO BOX 498
BETIO, TARAWA
REPUBLIC OF KIRIBATI
PHONE: +686 75126192
EMAIL: design@mise.gov.ki

STATE HOUSE CONCEPT

CLIENT: OB
PROJECT NO: 012005


DWG TITLE:
FIRST FLOOR PLAN

DESIGNER: BR
DRAWN BY: BR
STRUC. REVIEW: XXX
DATE: 201120
SCALE: 1 : 100


DRAWING NUMBER: ISSUE:

A03 sk01

C:\Users\National_Coordinator\Desktop\OB New State House Concept Design\012005 State House Concept Design.dwg
2_210714_approved_level_220406.rvt 13/06/2022 10:34:31 AM

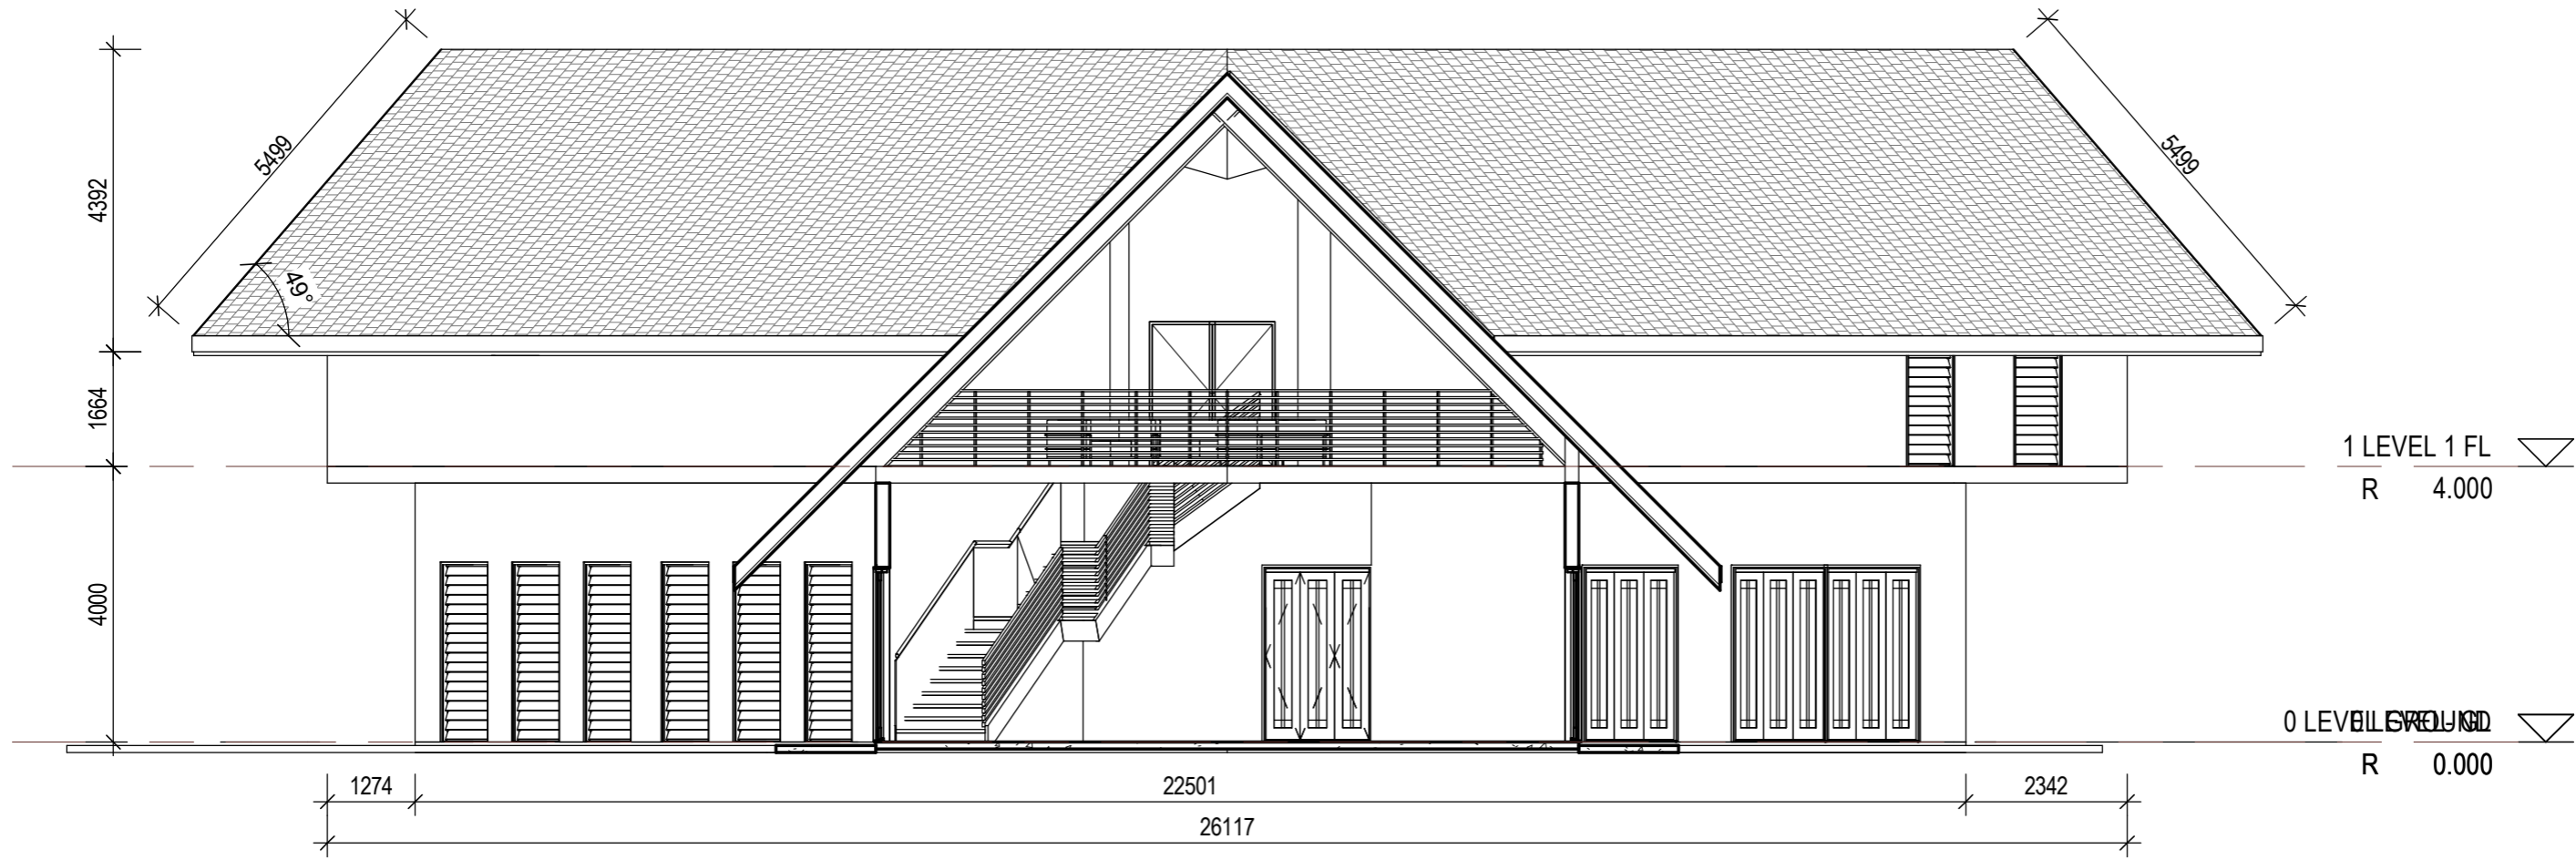

2 Section A
S 1:100

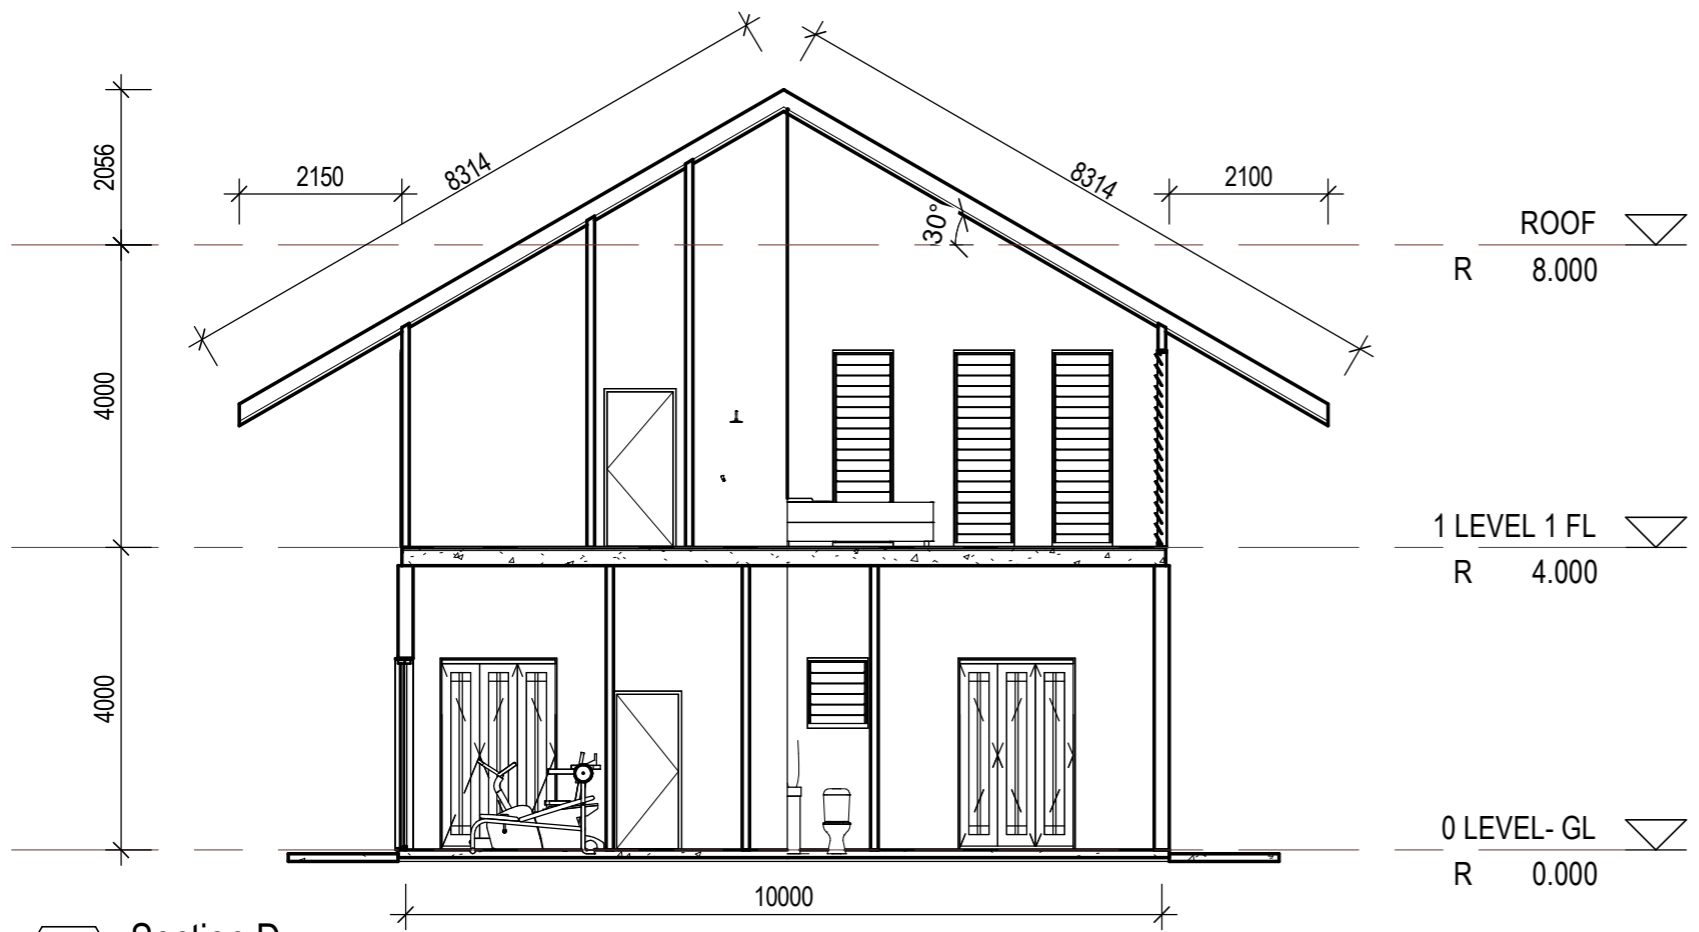

1 Section D
S 1:100

1 LEVEL 1 FL
R 4.000

0 LEVEL-GL
R 0.000

ROOF
R 8.000

1 LEVEL 1 FL
R 4.000

0 LEVEL-GL
R 0.000

TDS
 TECHNICAL DESIGN SERVICES
 ARCHITECTURAL UNIT
 MINISTRY OF INFRASTRUCTURE &
 SUSTAINABLE ENERGY
 PO BOX 498
 BETIO, TARAWA
 REPUBLIC OF KIRIBATI
 PHONE: +686 75126192
 EMAIL: design@mise.gov.ki

STATE HOUSE CONCEPT

CLIENT: OB
 PROJECT NO: 012005

DWG TITLE:
SECTION

DESIGNER: Designer
 DRAWN BY: Author
 STRUC. REVIEW: Checker
 DATE: 05/13/22
 SCALE: 1:100

DRAWING NUMBER: ISSUE:

A04 sk01