


LAYOUT - PLAN

1

S 1 : 250

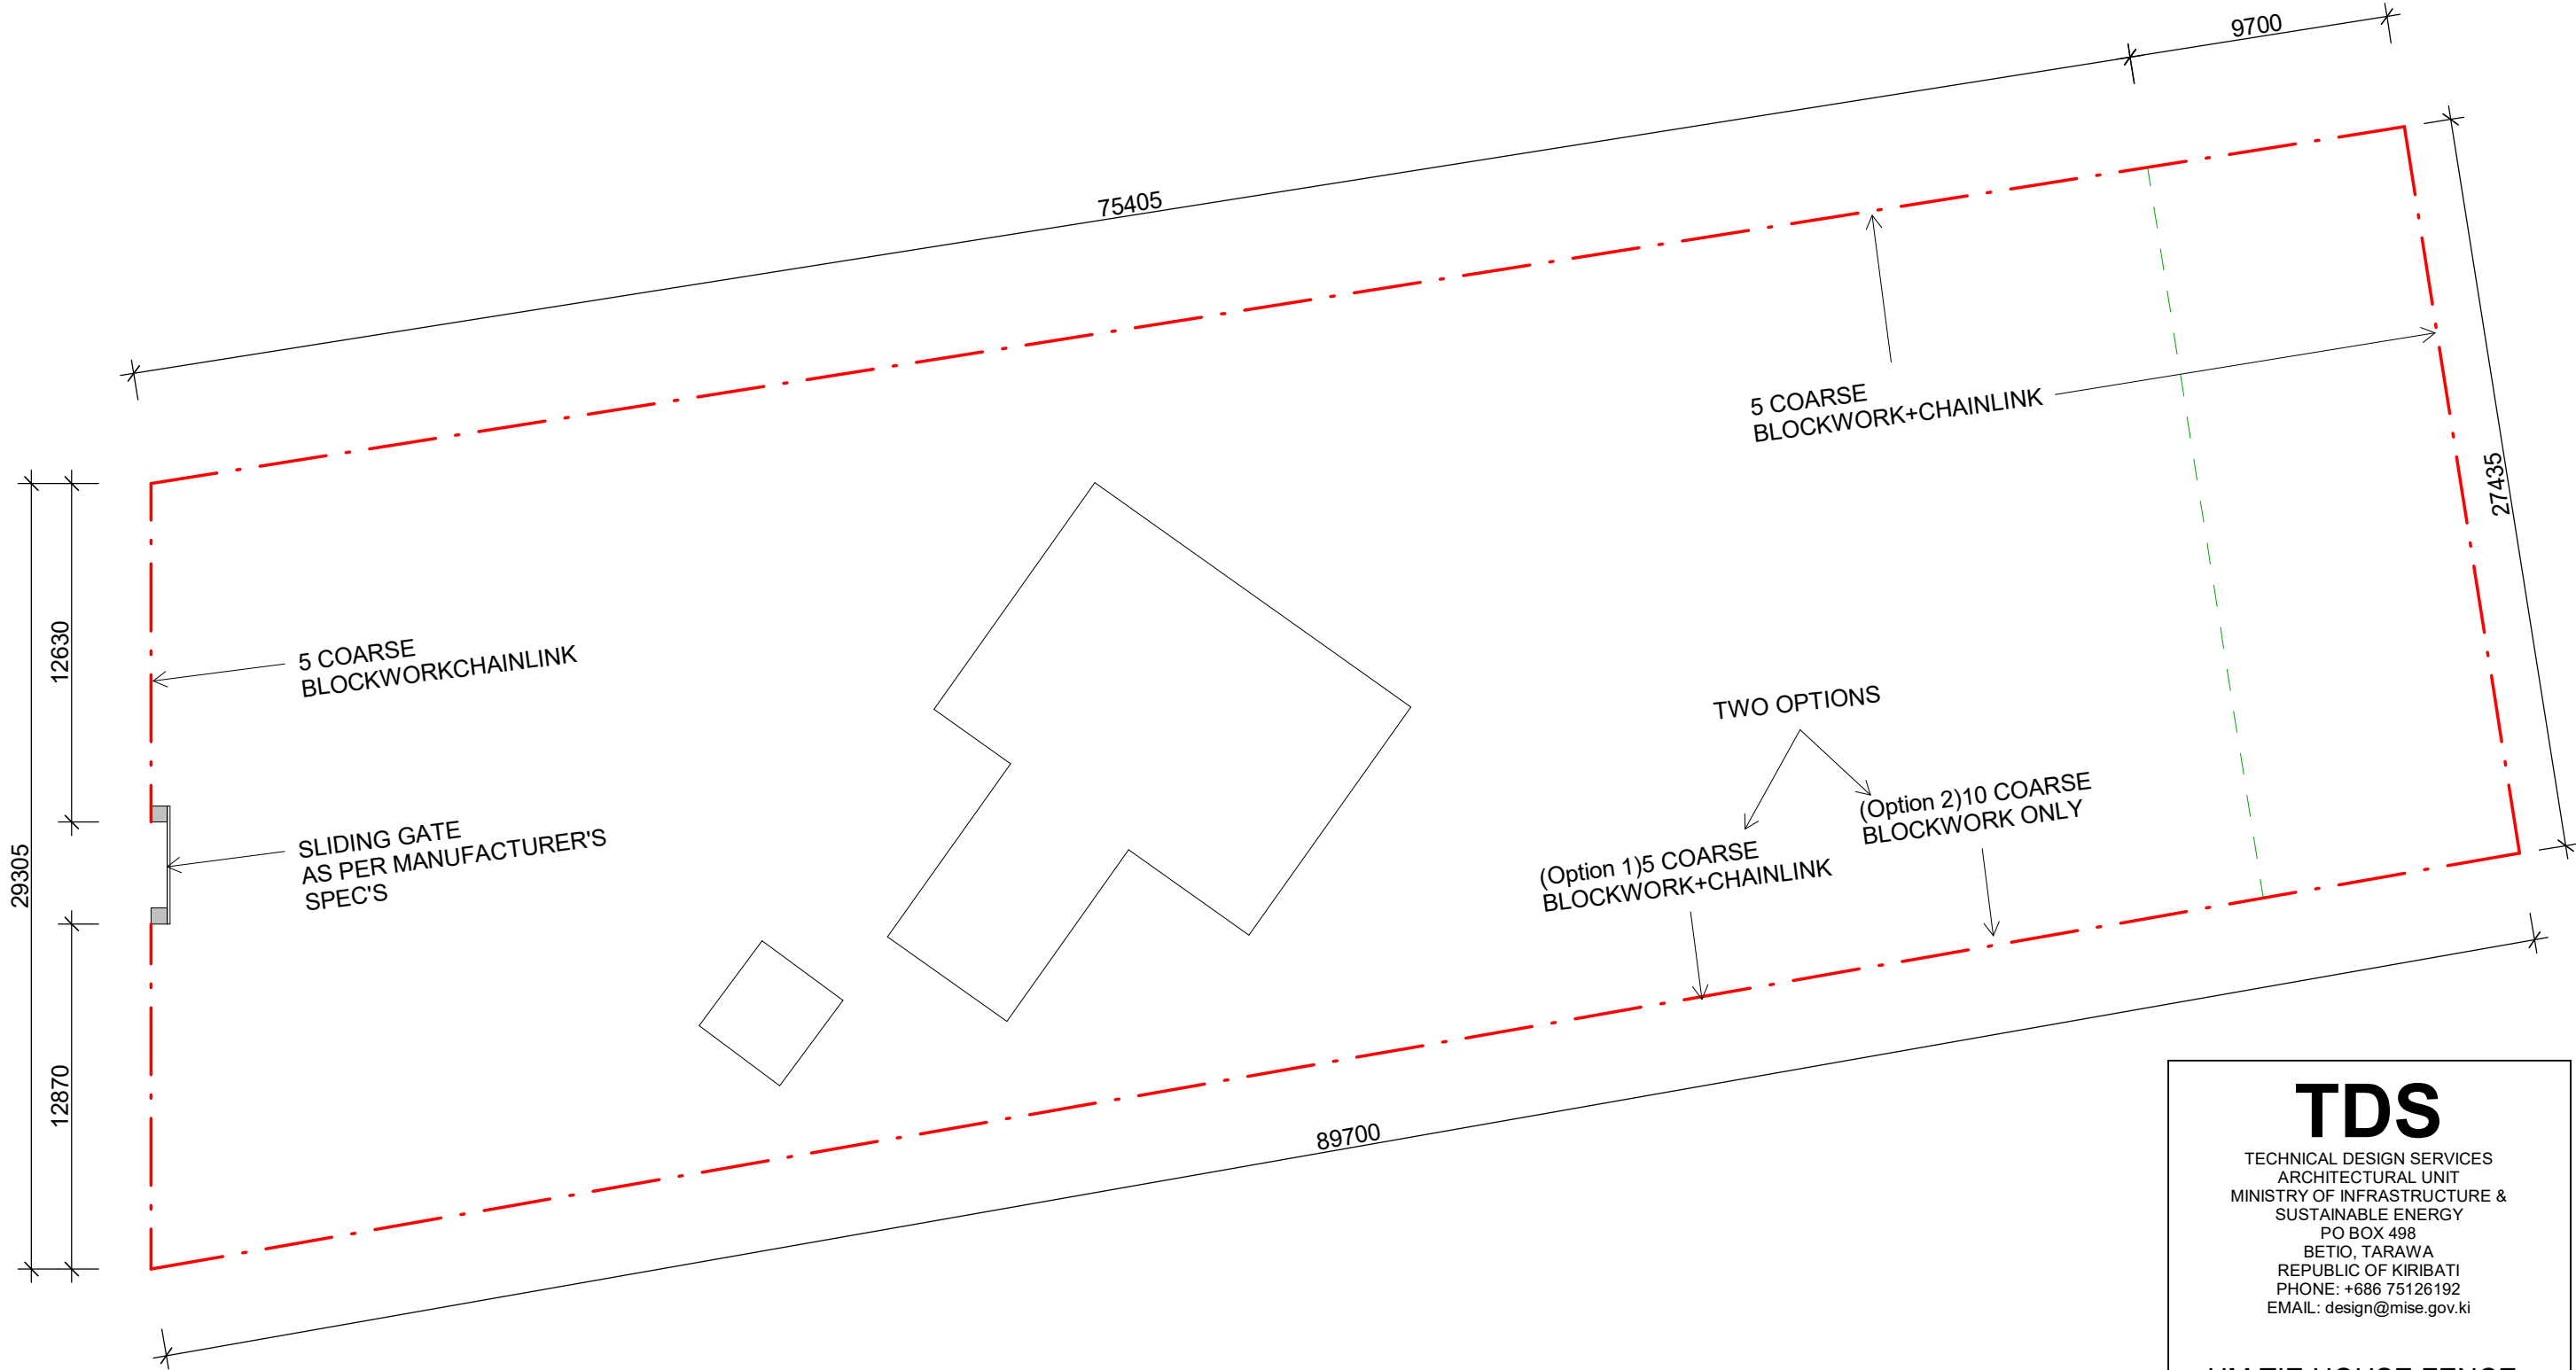

TDS

TECHNICAL DESIGN SERVICES
ARCHITECTURAL UNIT
MINISTRY OF INFRASTRUCTURE &
SUSTAINABLE ENERGY
PO BOX 498
BETIO, TARAWA
REPUBLIC OF KIRIBATI
PHONE: +686 75126192
EMAIL: design@mise.gov.ki

HM TIE HOUSE FENCE


CLIENT: MWYSA
PROJECT NO: 182101

DWG TITLE:
LAYOUT PLANS

DRAWN BY: KB
REVIEWED BY: BR
DATE: 210514
SCALE: 1 : 250


DRAWING NUMBER: ISSUE:

A02

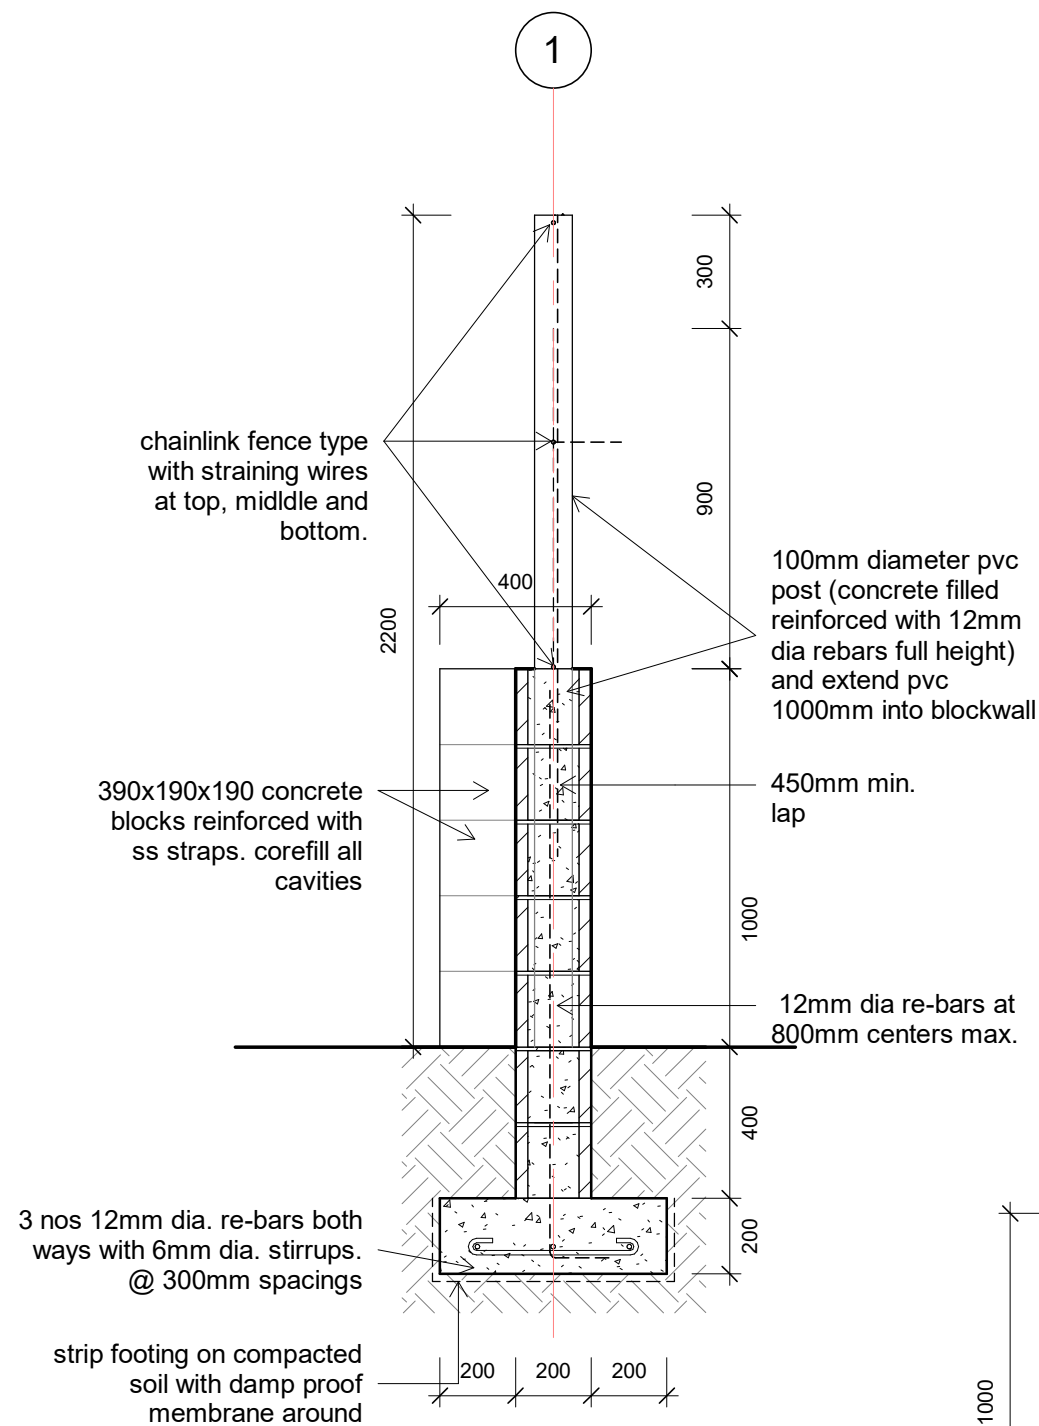


2 Section Detail FT1
 Scal 1 : 20
 e:


NOTE:
 USE GALVANISE
 CHAINLINK FENCE

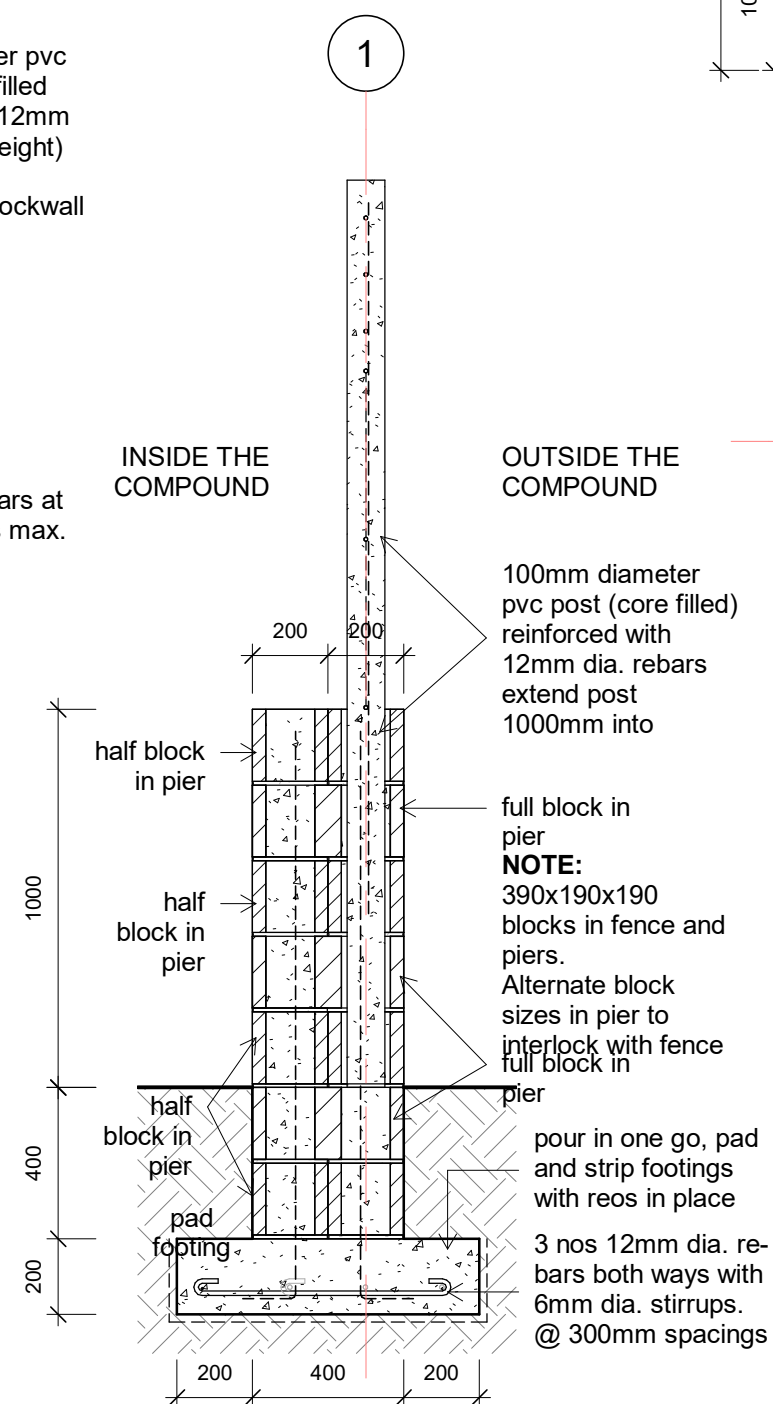

6 Section - Pier Detail
 Scal 1 : 20
 e:

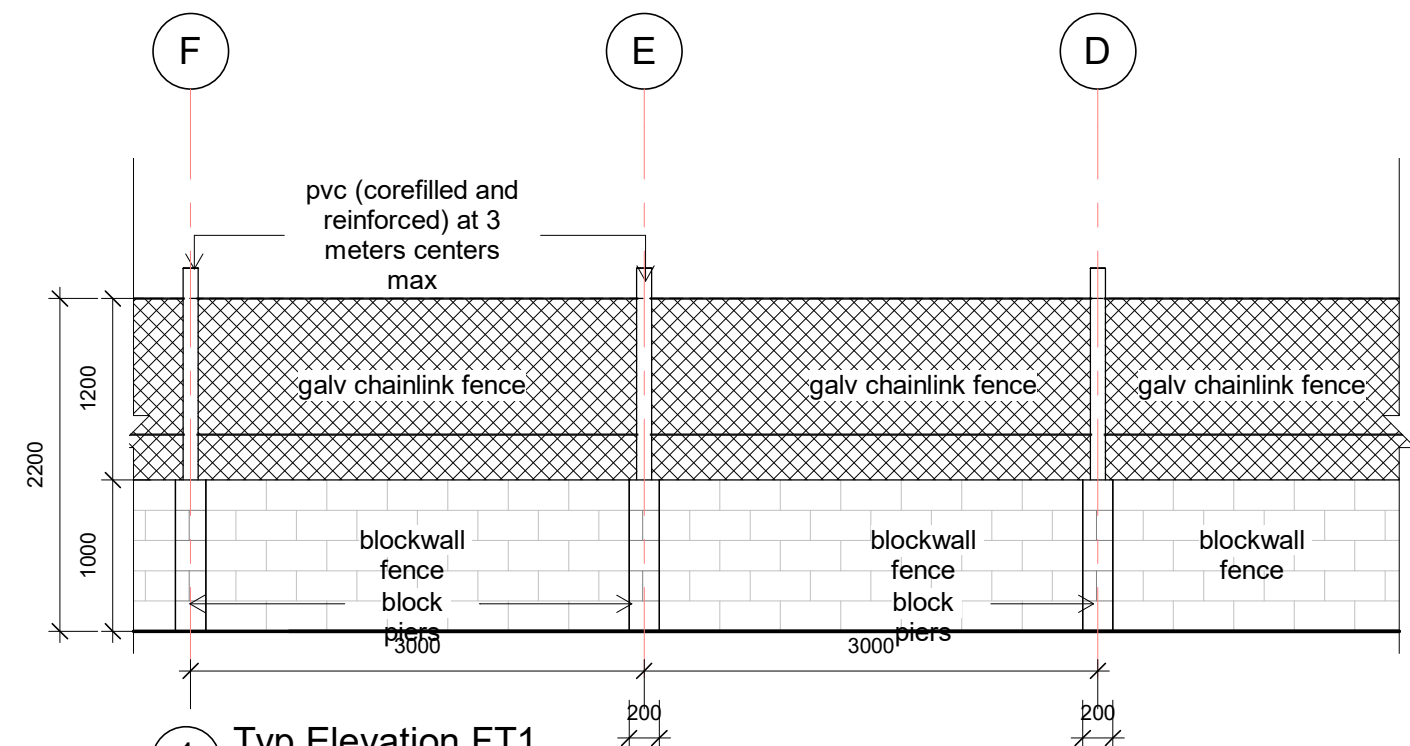


1 Typ Elevation FT1
 Scal 1 : 50
 e:

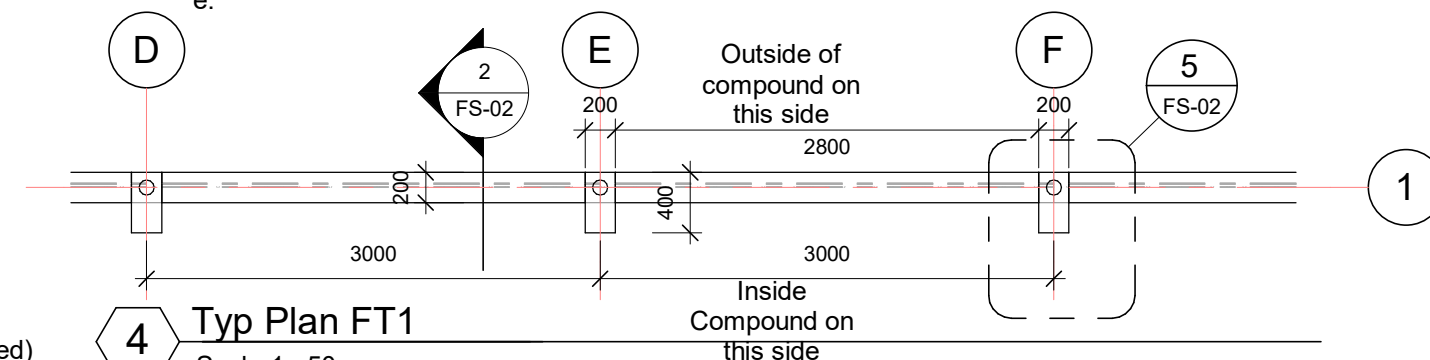

4 Typ Plan FT1
 Scal 1 : 50
 e:

1 Version 3

15/01/20
 18

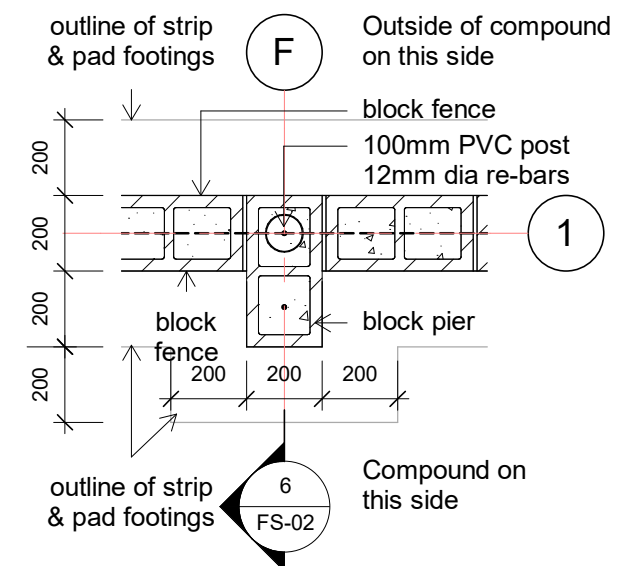

5 Pier Plan Detail
 Scal 1 : 20
 e:

TDS

TECHNICAL DESIGN SERVICES
 ARCHITECTURAL UNIT
 MINISTRY OF INFRASTRUCTURE &
 SUSTAINABLE ENERGY
 PO BOX 498
 BETIO, TARAWA
 REPUBLIC OF KIRIBATI
 PHONE: +686 75126192
 EMAIL: design@mise.gov.ki

HM TIE HOUSE FENCE


CLIENT: MWYSA
 PROJECT NO: 182101

DWG TITLE:
Option 1


DRAWN BY: KB
 REVIEWED BY: BR
 DATE: 210514
 SCALE: As indicated

DRAWING NUMBER: ISSUE:


FS-02

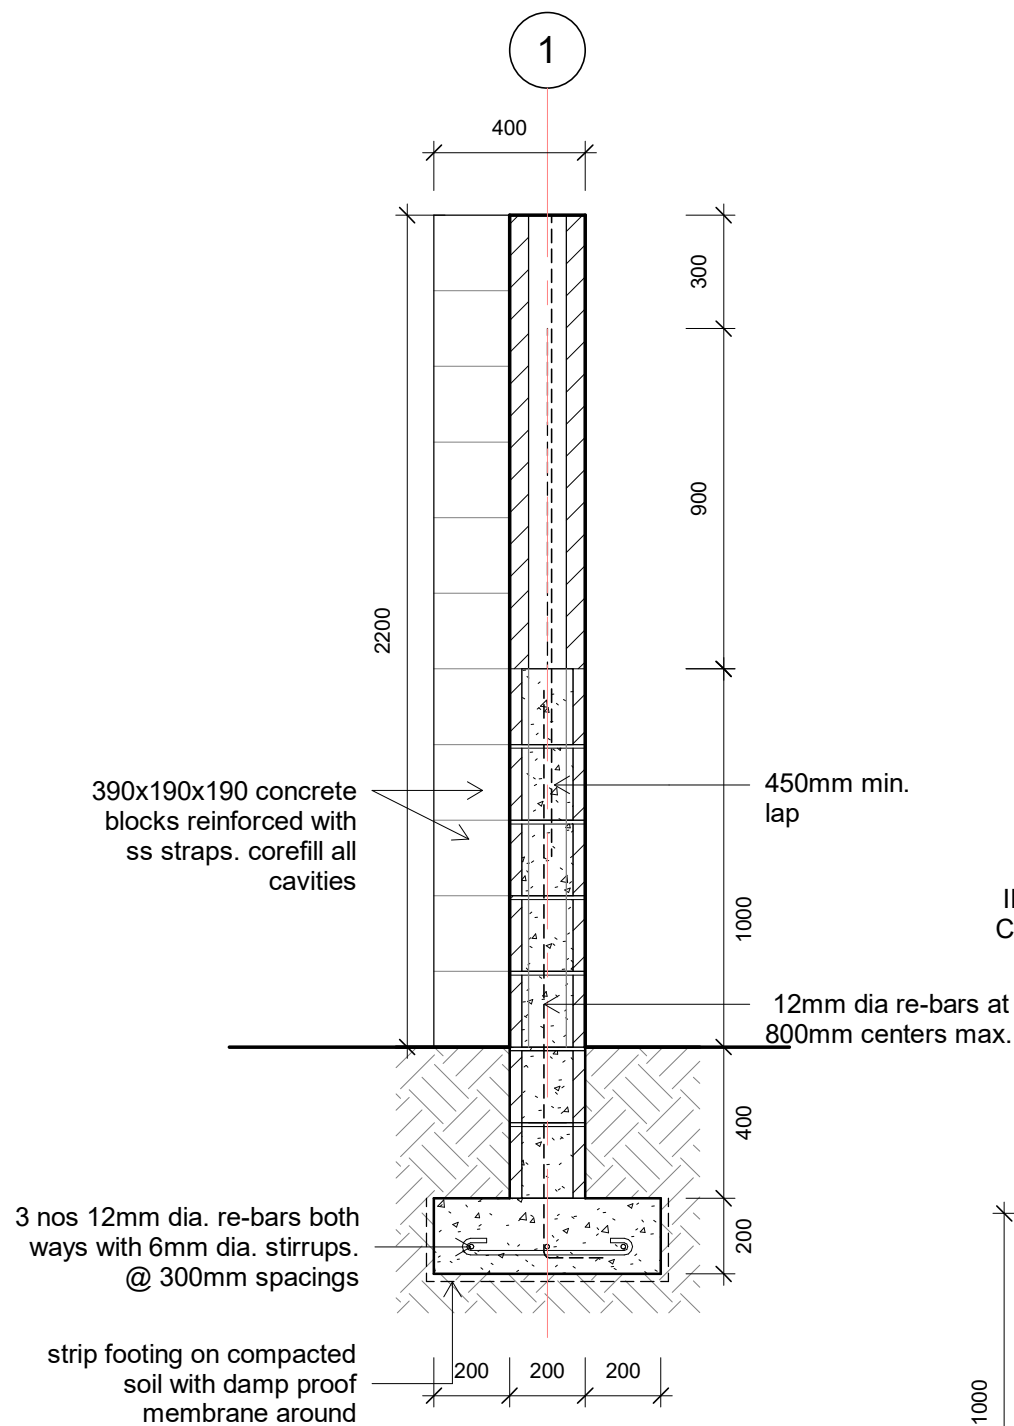


2 Section Detail FT1
 Scal 1 : 20
 e:

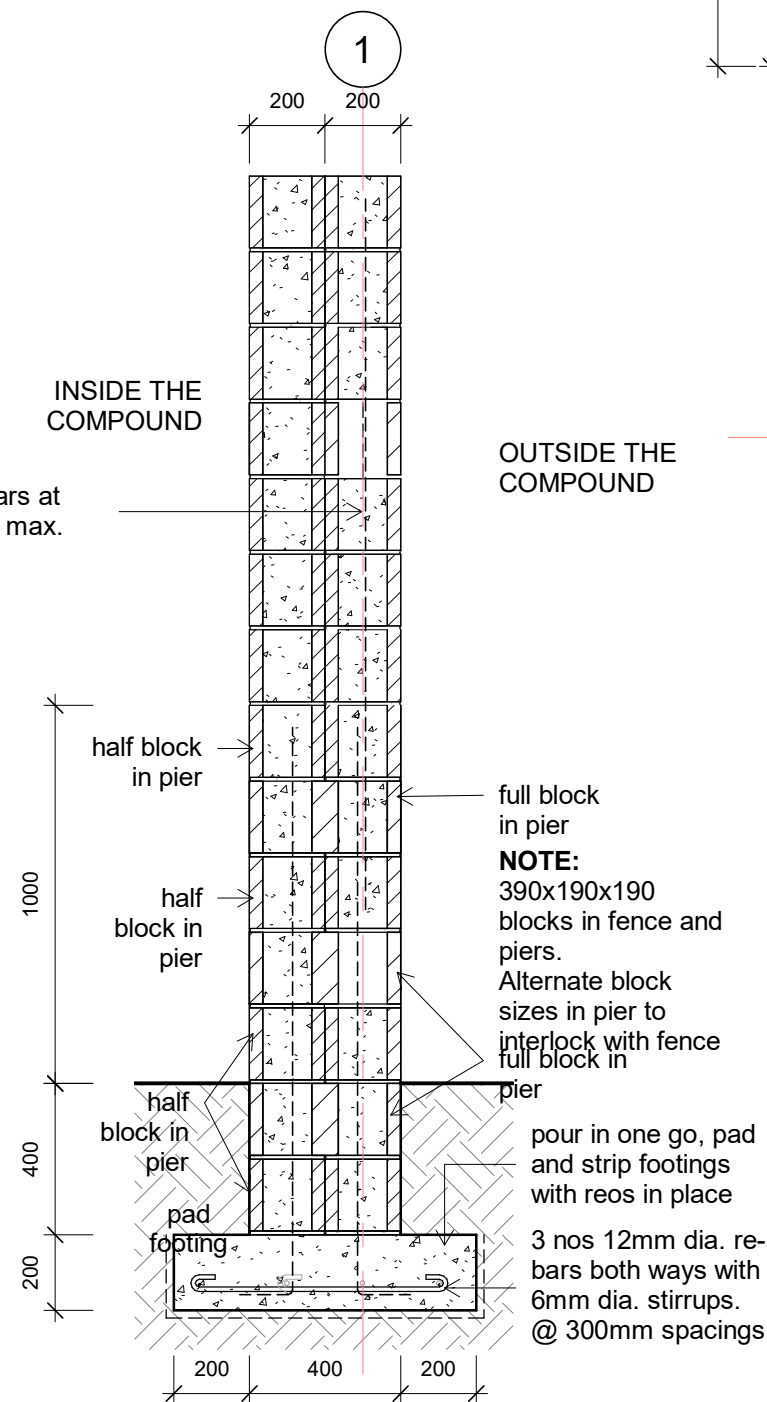


6 Section - Pier Detail
 Scal 1 : 20
 e:

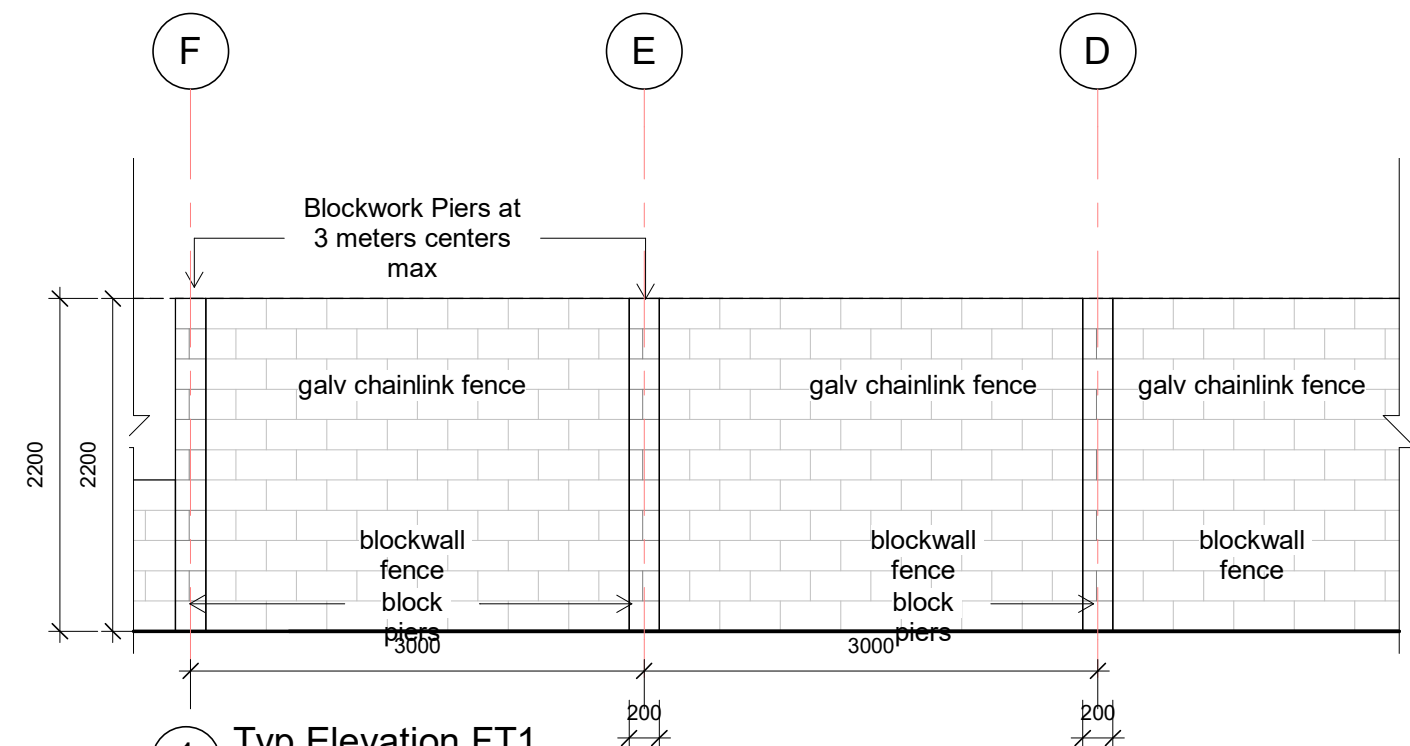

1 Typ Elevation FT1
 Scal 1 : 50
 e:

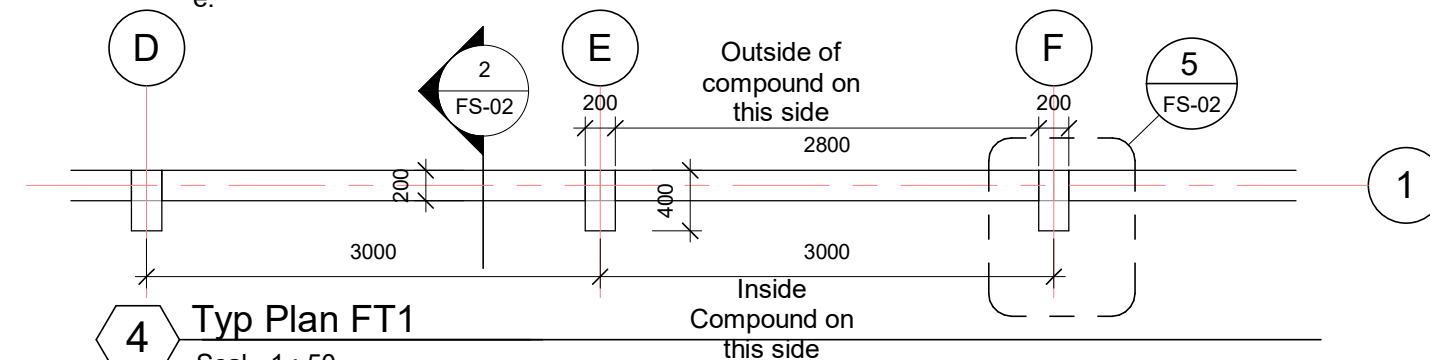

4 Typ Plan FT1
 Scal 1 : 50
 e:

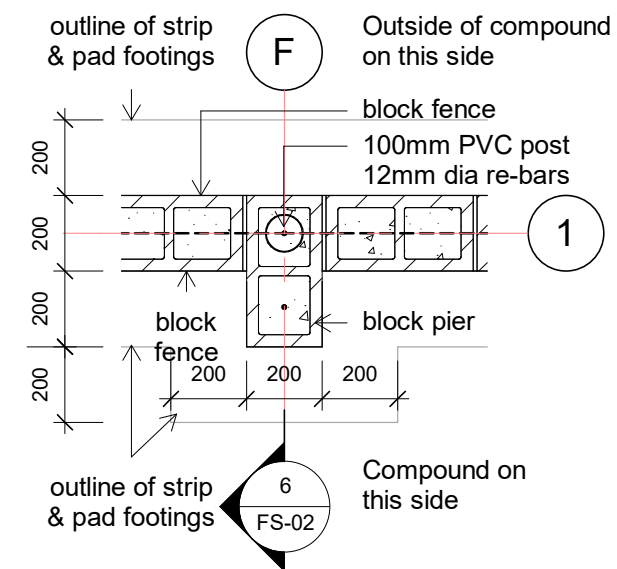

5 Pier Plan Detail
 Scal 1 : 20
 e:

1 Version 3

15/01/20
 18

TDS

TECHNICAL DESIGN SERVICES
 ARCHITECTURAL UNIT
 MINISTRY OF INFRASTRUCTURE &
 SUSTAINABLE ENERGY
 PO BOX 498
 BETIO, TARAWA
 REPUBLIC OF KIRIBATI
 PHONE: +686 75126192
 EMAIL: design@mise.gov.ki

HM TIE HOUSE FENCE

CLIENT: MWYSA
 PROJECT NO: 182101

DWG TITLE:
Option 2

DRAWN BY: KB
 REVIEWED BY: BR
 DATE: 210514
 SCALE: As indicated

DRAWING NUMBER: ISSUE:

FS-02