


ELEVATION 1
Scale 1:50

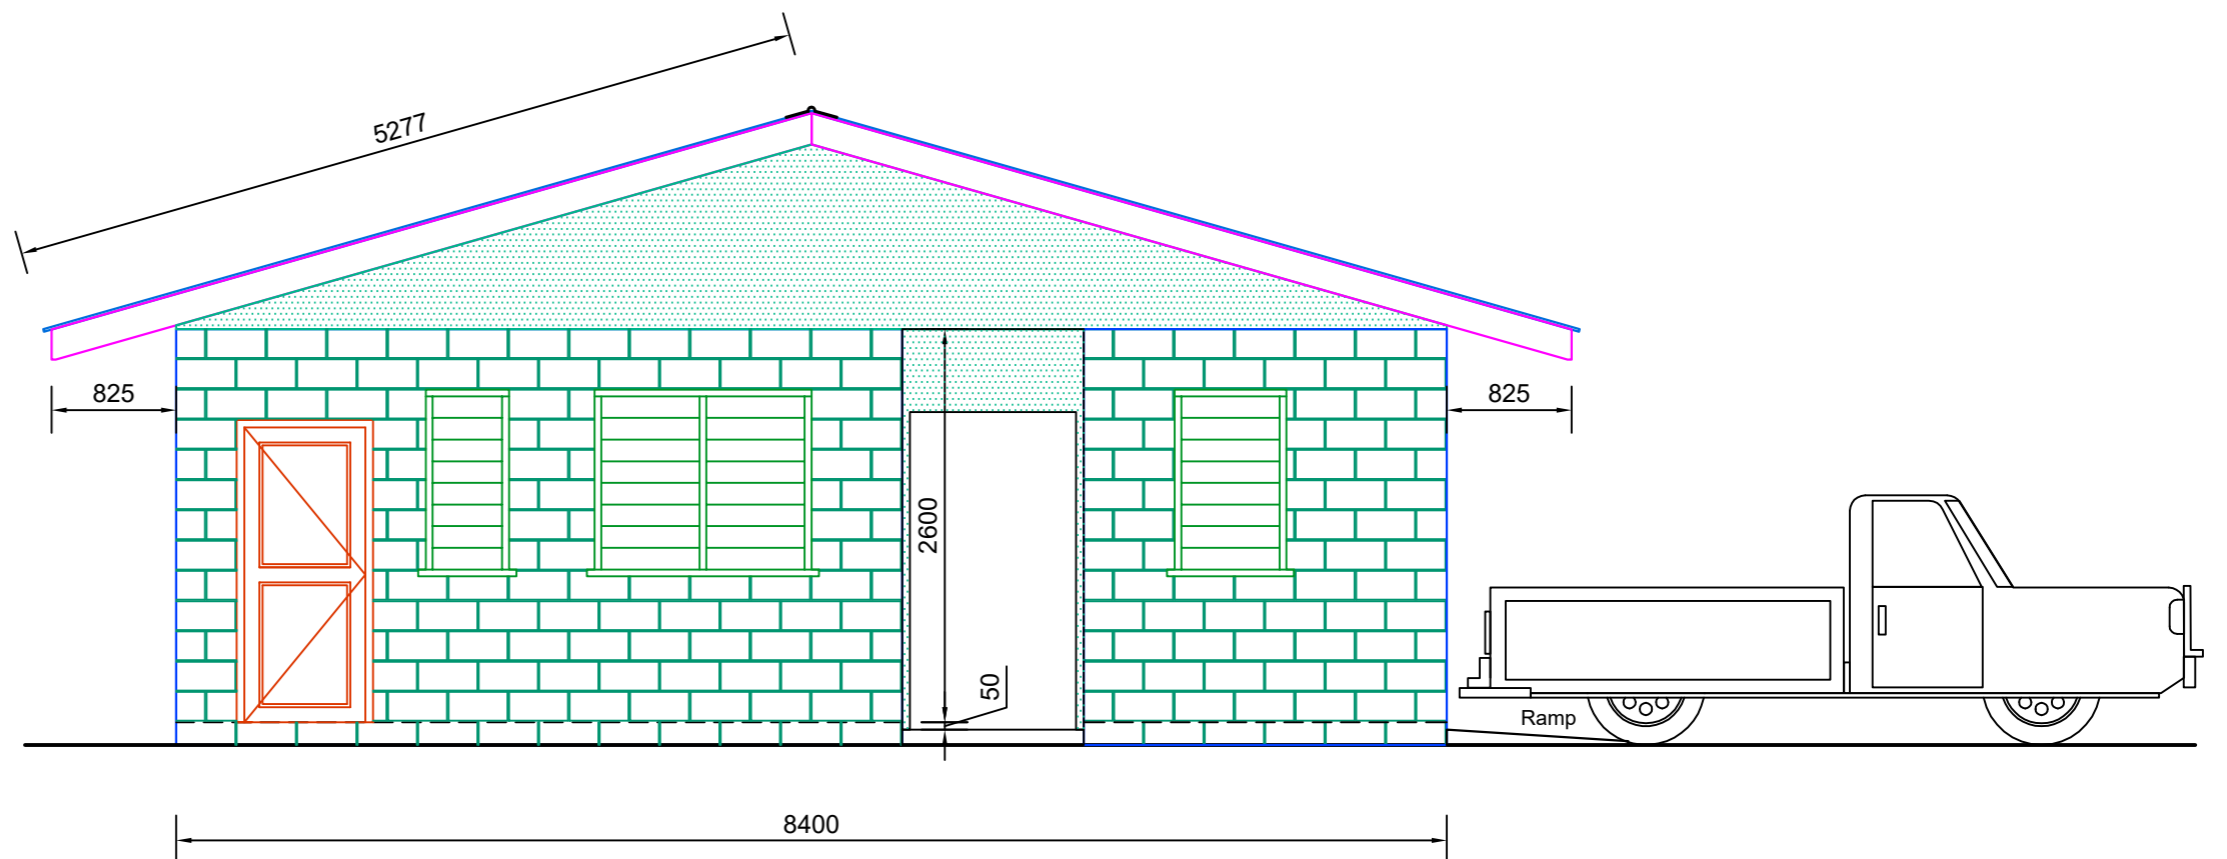

ELEVATION 2
Scale 1:50

NanoBuild Designs Teoraereke, Tarawa Ph: +68673040798
 Project Title: VCO Mini-Factory Project no: 02/21
 Client: MCIC Location: Outer Island
 Sheet Title: Elevation 1 & 2 Sheet no: A02
 Scale: 1:50 Drawn: ntenge 03.2021