


**ELEVATION 3**  
Scale 1:50

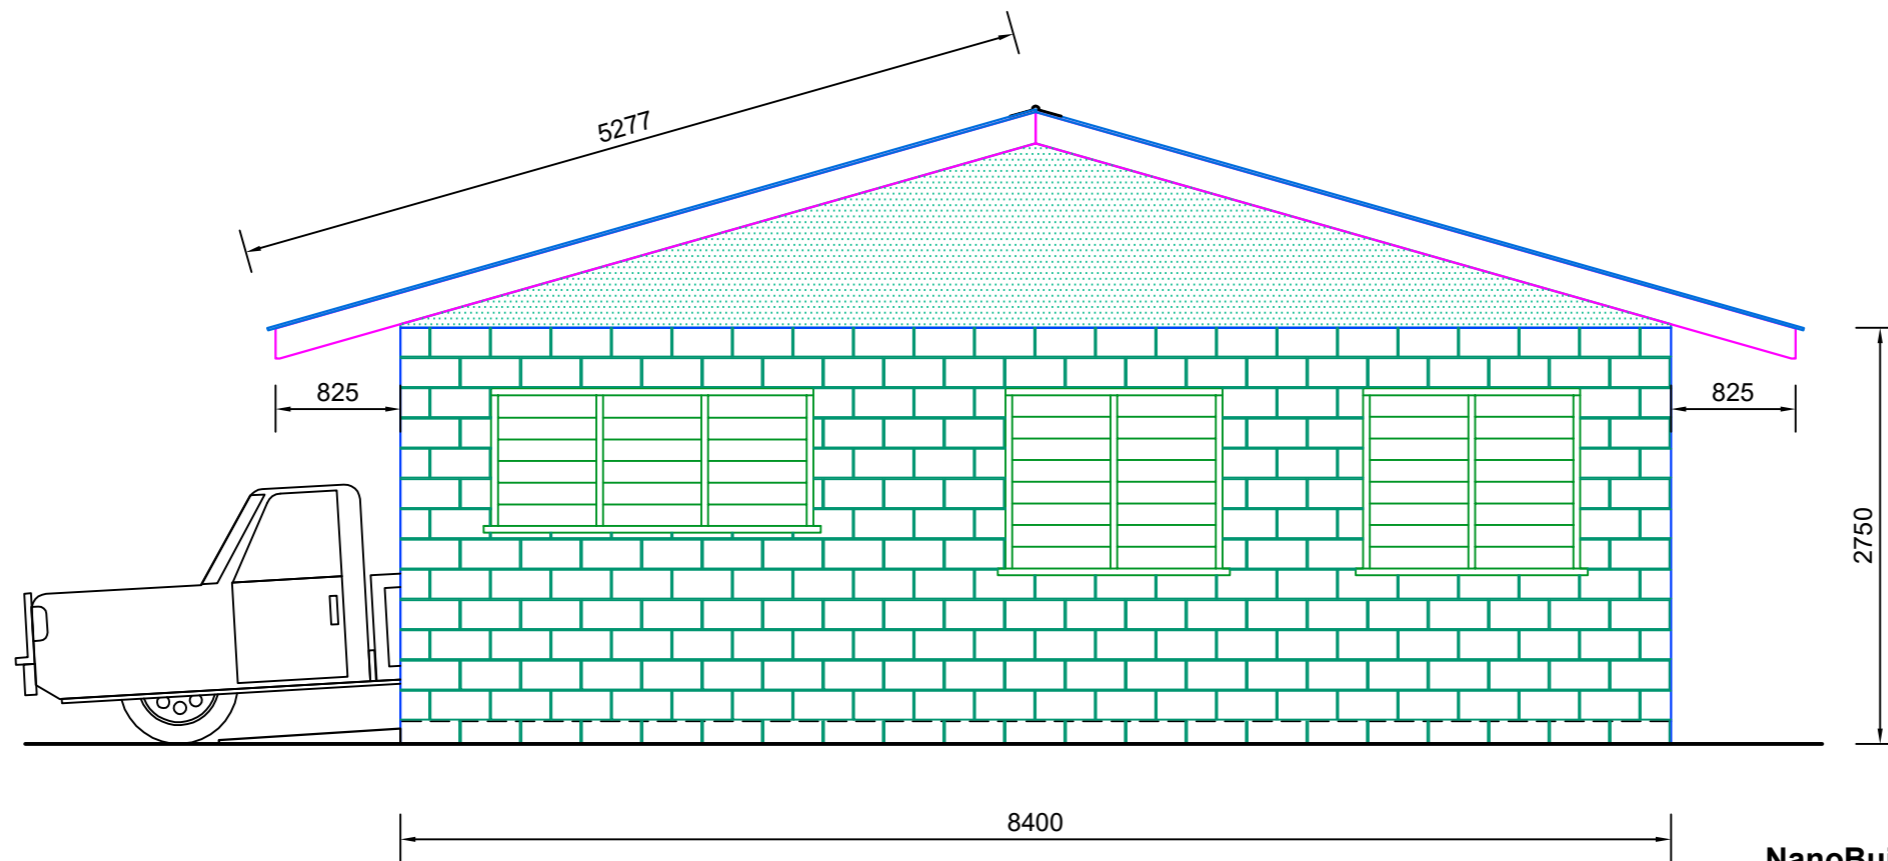

**ELEVATION 4**  
Scale 1:50

**NanoBuild Designs** Teoraereke, Tarawa Ph: +68673040798  
 Project Title: *VCO Mini-Factory* Project no: *02/21*  
 Client: *MCIC* Location: *Outer Island*  
 Sheet Title: *Elevation 3 & 4* Sheet no: *A03*  
 Scale: *1:50* Drawn: *ntenge 03.2021*