


DRAWING LIST

- A00 COVER PAGE
- A01 SITE
- A02 FENCING TYPE LAYOUT
- A04 DIMENSION PLAN
- A05 GATES PLAN,SECTION & DETAIL
- A20 ELEVATION
- A50 SECTION

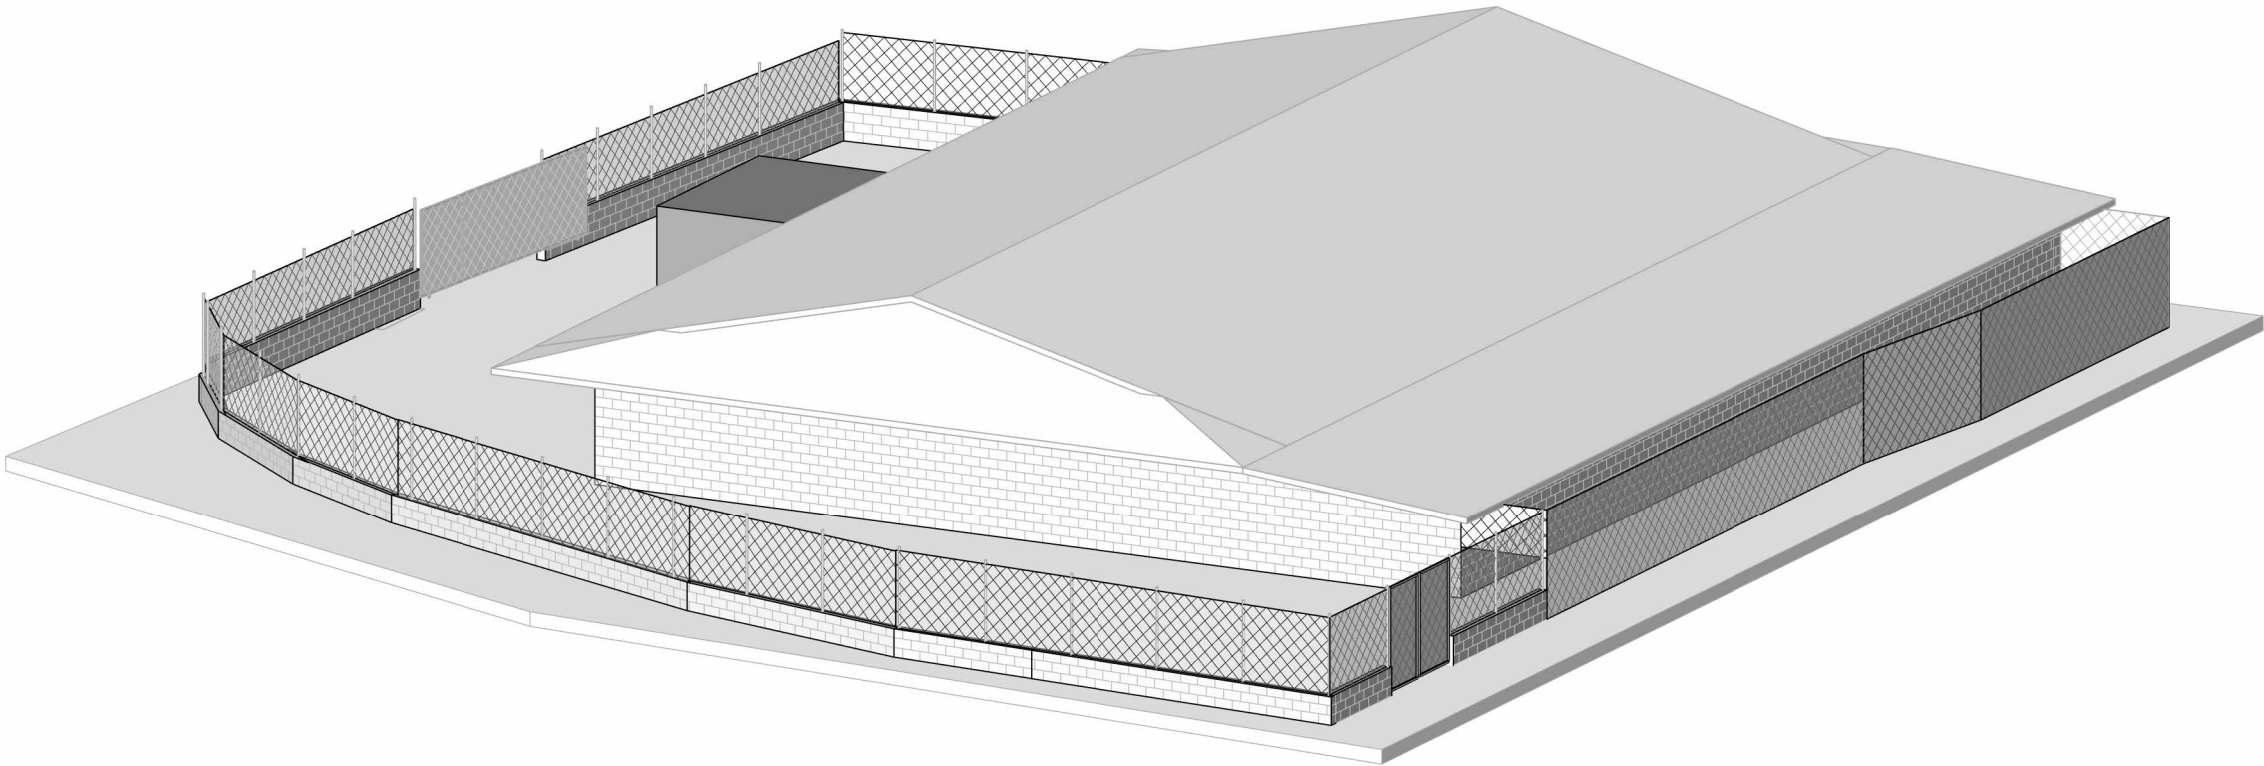

1 {3D}
Scale:




GOVERNMENT OF KIRIBATI
MINISTRY OF EDUCATION
FACILITIES AND MAINTENANCE UNIT
P.O. Box 263 | Bikenibeu | Tarawa | Republic of Kiribati
Phone: (686) 75229275, 75229276, 75229277
| Email: om@moe.gov.ki | Website: www.moe.gov.ki

LIBRARY FENCE
PROPOSAL

CLIENT: MOE
PROJECT NO: FMU-2420


DWG TITLE:
COVER PAGE


DRAWN BY: TABK
REVIEWED BY: FMU
DATE: 08/07/24
SCALE:

DRAWING NUMBER: ISSUE:

A00

DD

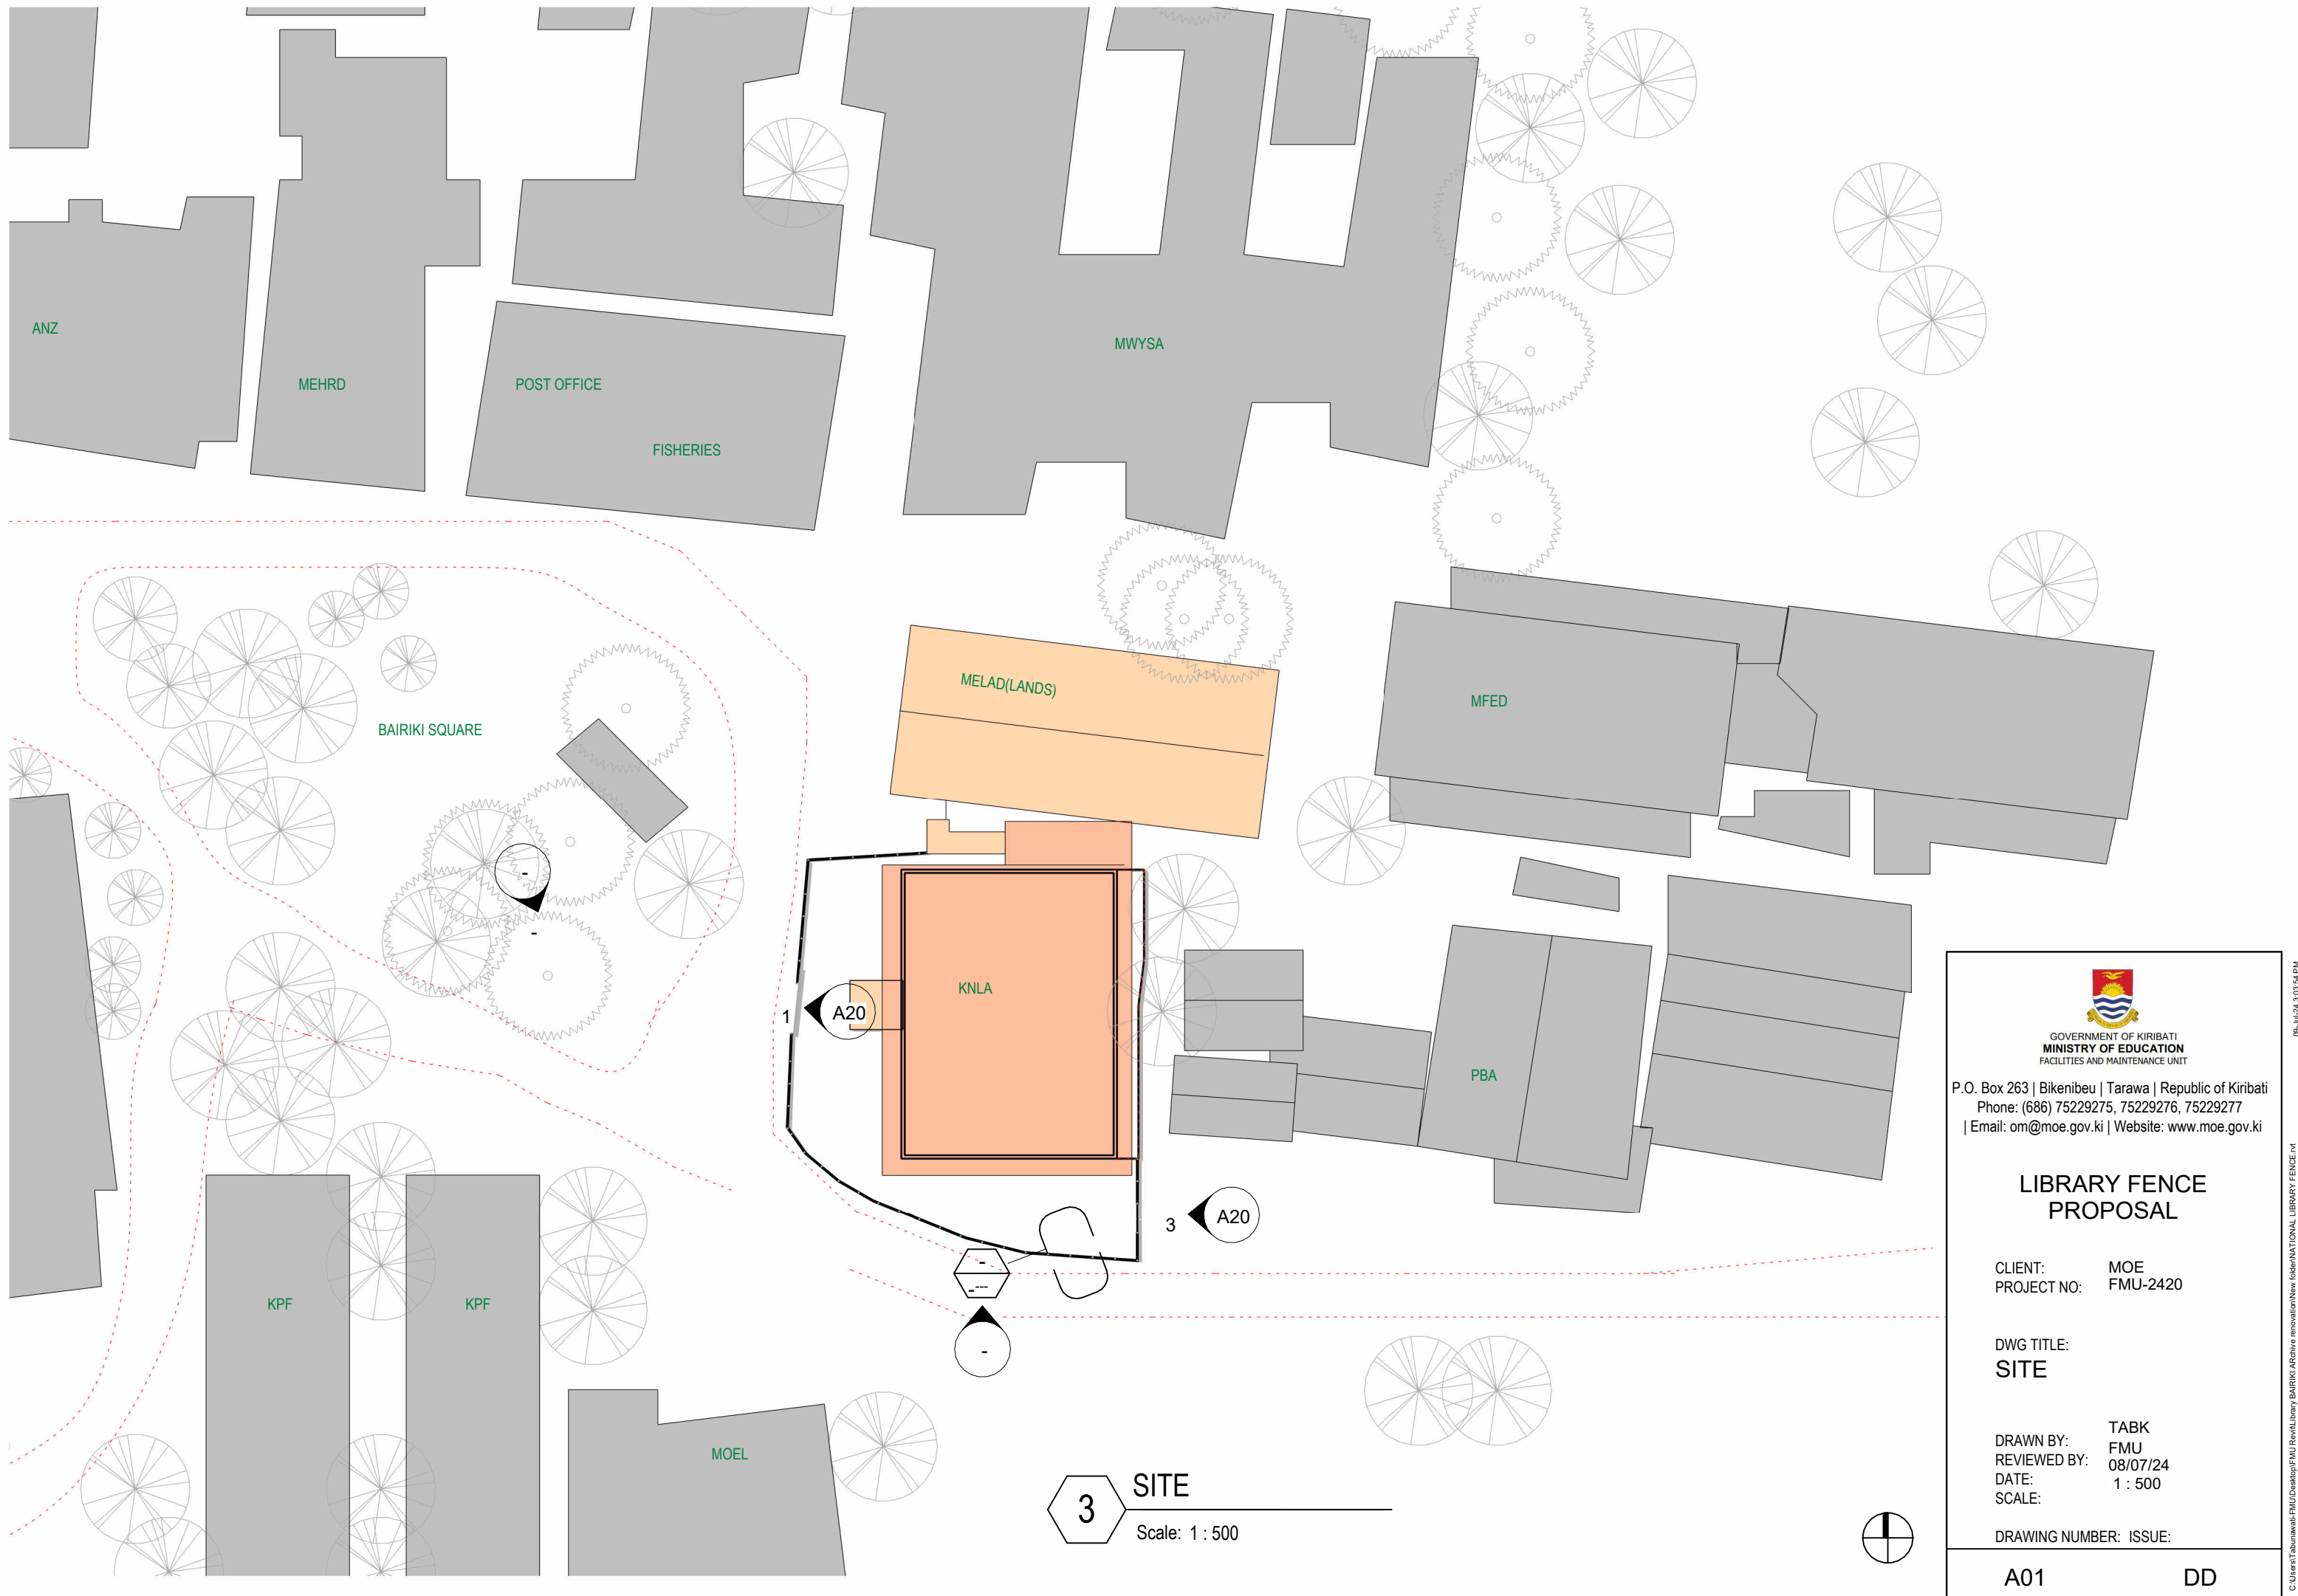



GOVERNMENT OF KIRIBATI
MINISTRY OF EDUCATION
FACILITIES AND MAINTENANCE UNIT

P.O. Box 263 | Bikenibeu | Tarawa | Republic of Kiribati
Phone: (686) 75229275, 75229276, 75229277
| Email: om@moe.gov.ki | Website: www.moe.gov.ki

LIBRARY FENCE PROPOSAL

CLIENT: MOE
PROJECT NO: FMU-2420


DWG TITLE:
SITE

DRAWN BY: TABK
REVIEWED BY: FMU
DATE: 08/07/24
SCALE: 1 : 500


DRAWING NUMBER: ISSUE:

A01

DD

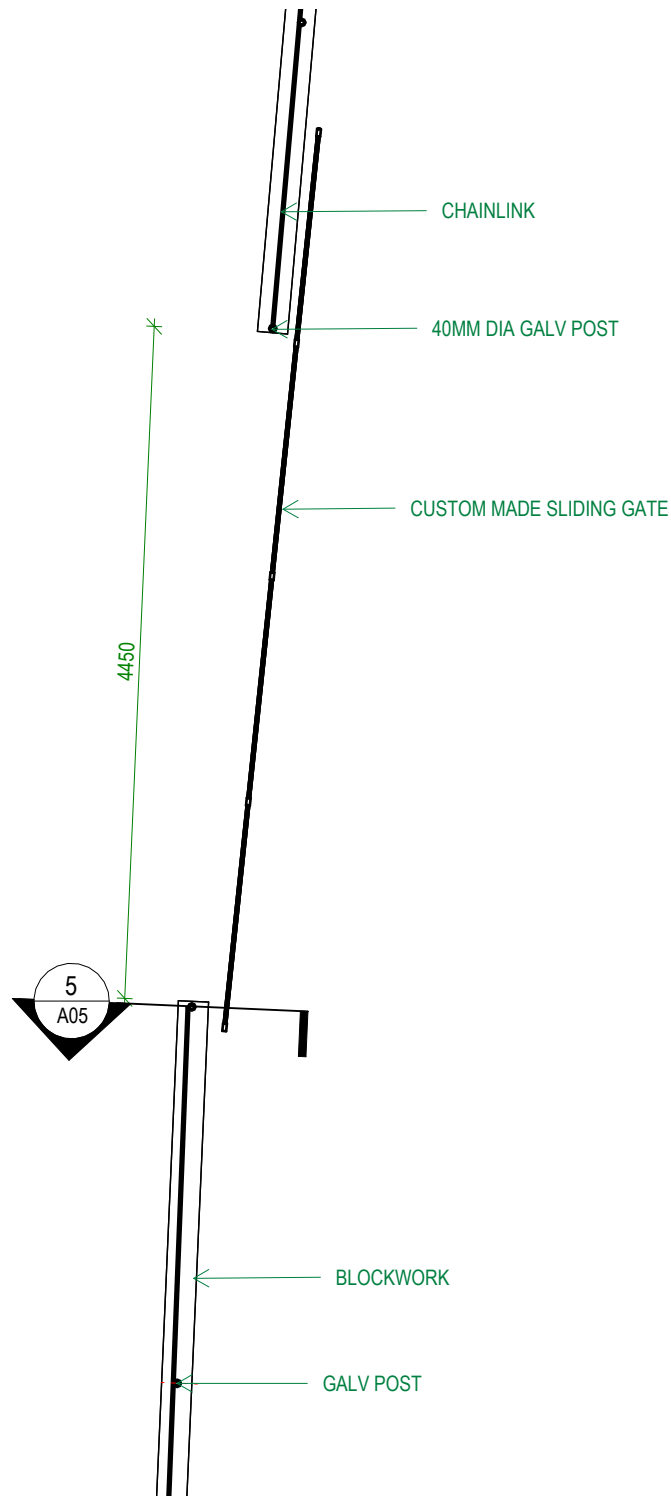


1 SLIDING GATE PLAN
Scale: 1 : 50

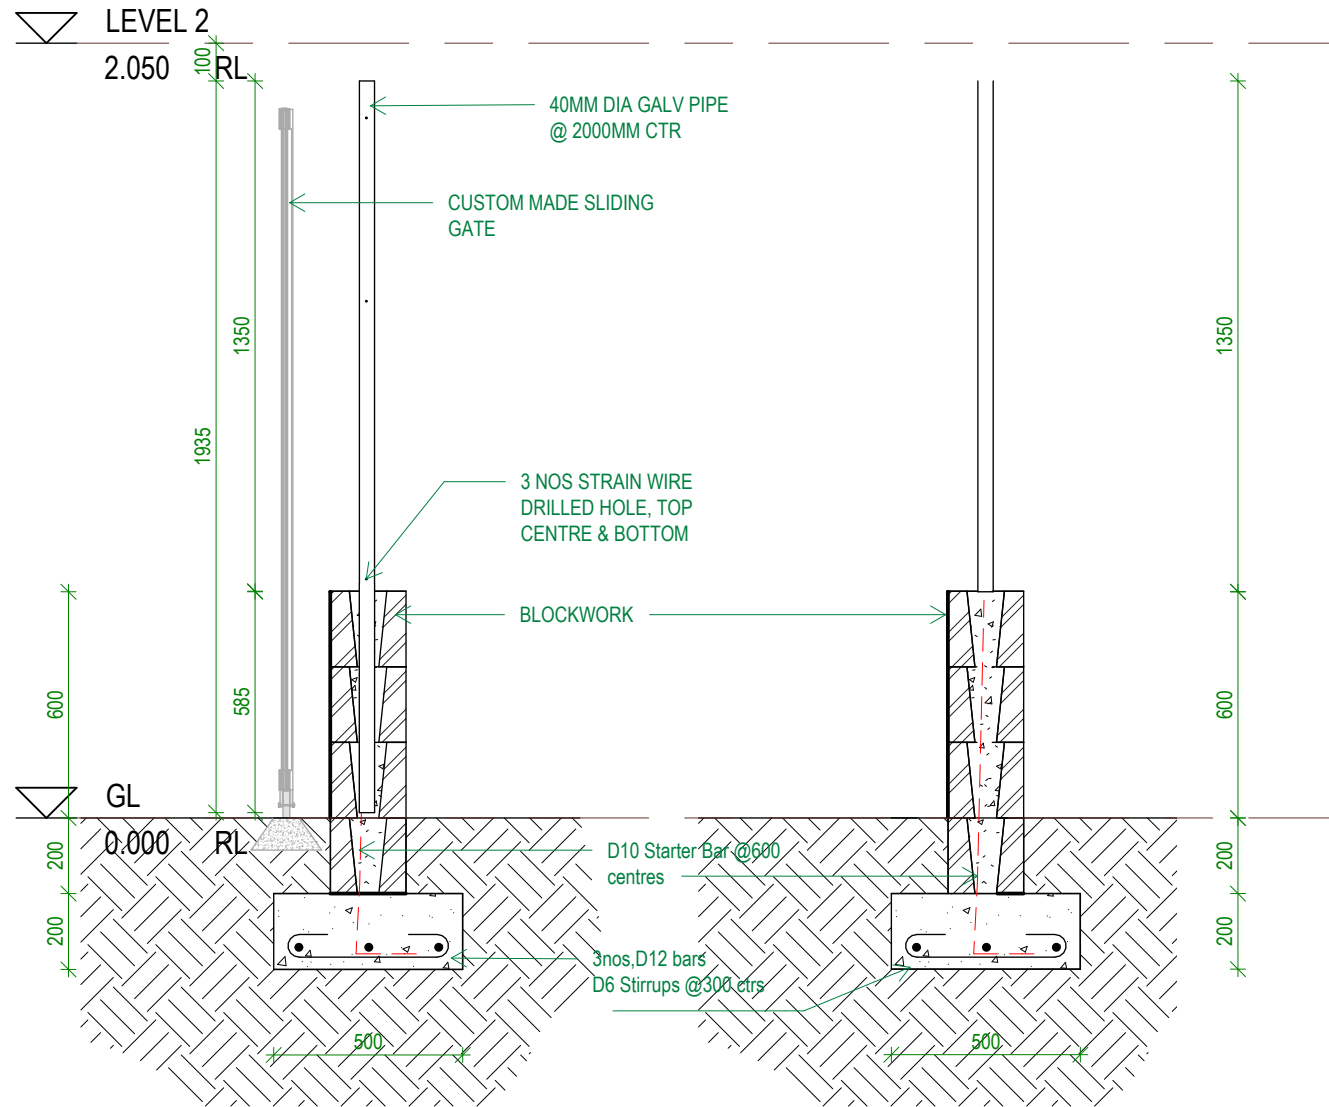


3 Sect Detail 1
Scale: 1 : 20

5 Sect Detail 2
Scale: 1 : 20

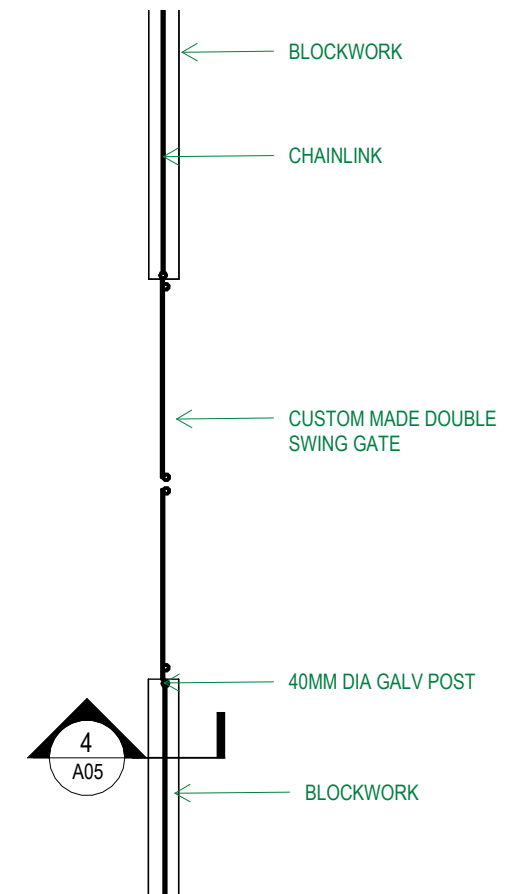

2 SWING GATE PLAN
Scale: 1 : 50


GOVERNMENT OF KIRIBATI
MINISTRY OF EDUCATION
FACILITIES AND MAINTENANCE UNIT

P.O. Box 263 | Bikenibeu | Tarawa | Republic of Kiribati
Phone: (686) 75229275, 75229276, 75229277
| Email: om@moe.gov.ki | Website: www.moe.gov.ki

**LIBRARY FENCE
PROPOSAL**


CLIENT: MOE
PROJECT NO: FMU-2420

DWG TITLE:
**GATES PLAN,SECTION
& DETAIL**


DRAWN BY: Author
REVIEWED BY: Checker
DATE: 11/23/19
SCALE: As indicated

DRAWING NUMBER: ISSUE:

A05 DD

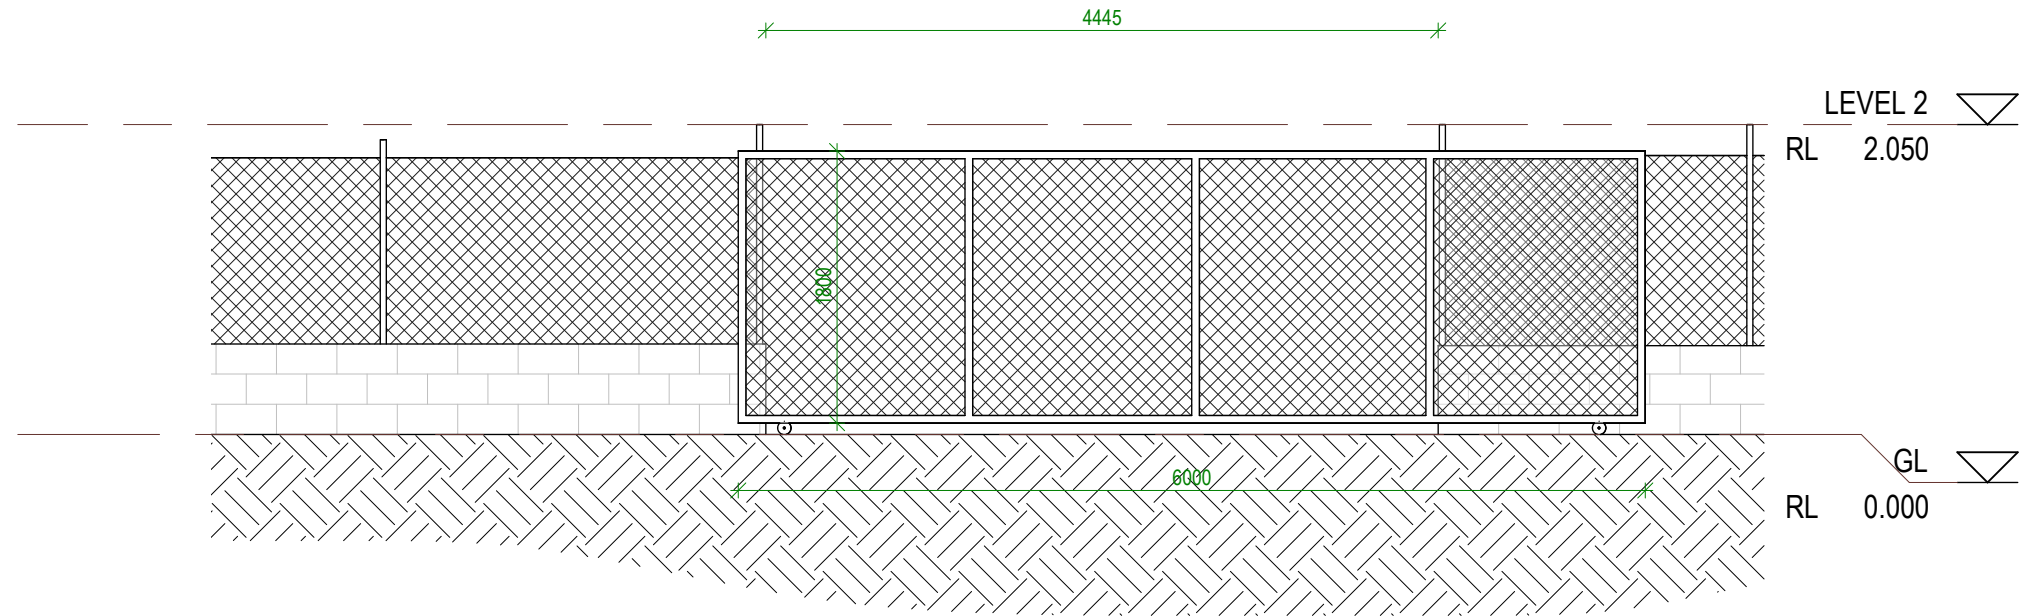


1 ELEVATION SLIDING GATE
Scale: 1 : 50

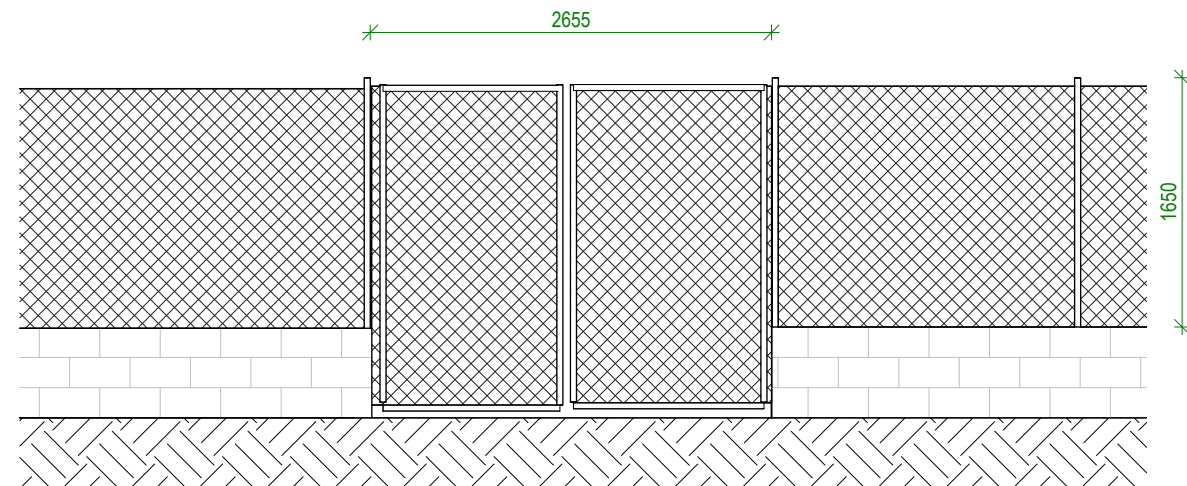

3 ELEVATION SWING GATE
Scale: 1 : 50





GOVERNMENT OF KIRIBATI
MINISTRY OF EDUCATION
FACILITIES AND MAINTENANCE UNIT

P.O. Box 263 | Bikenibeu | Tarawa | Republic of Kiribati
Phone: (686) 75229275, 75229276, 75229277
| Email: om@moe.gov.ki | Website: www.moe.gov.ki

LIBRARY FENCE
PROPOSAL

CLIENT: MOE
PROJECT NO: FMU-2420

DWG TITLE:
ELEVATION

DRAWN BY: Author
REVIEWED BY: Checker
DATE: 11/23/19
SCALE: 1 : 50

DRAWING NUMBER: ISSUE:

A20

DD