


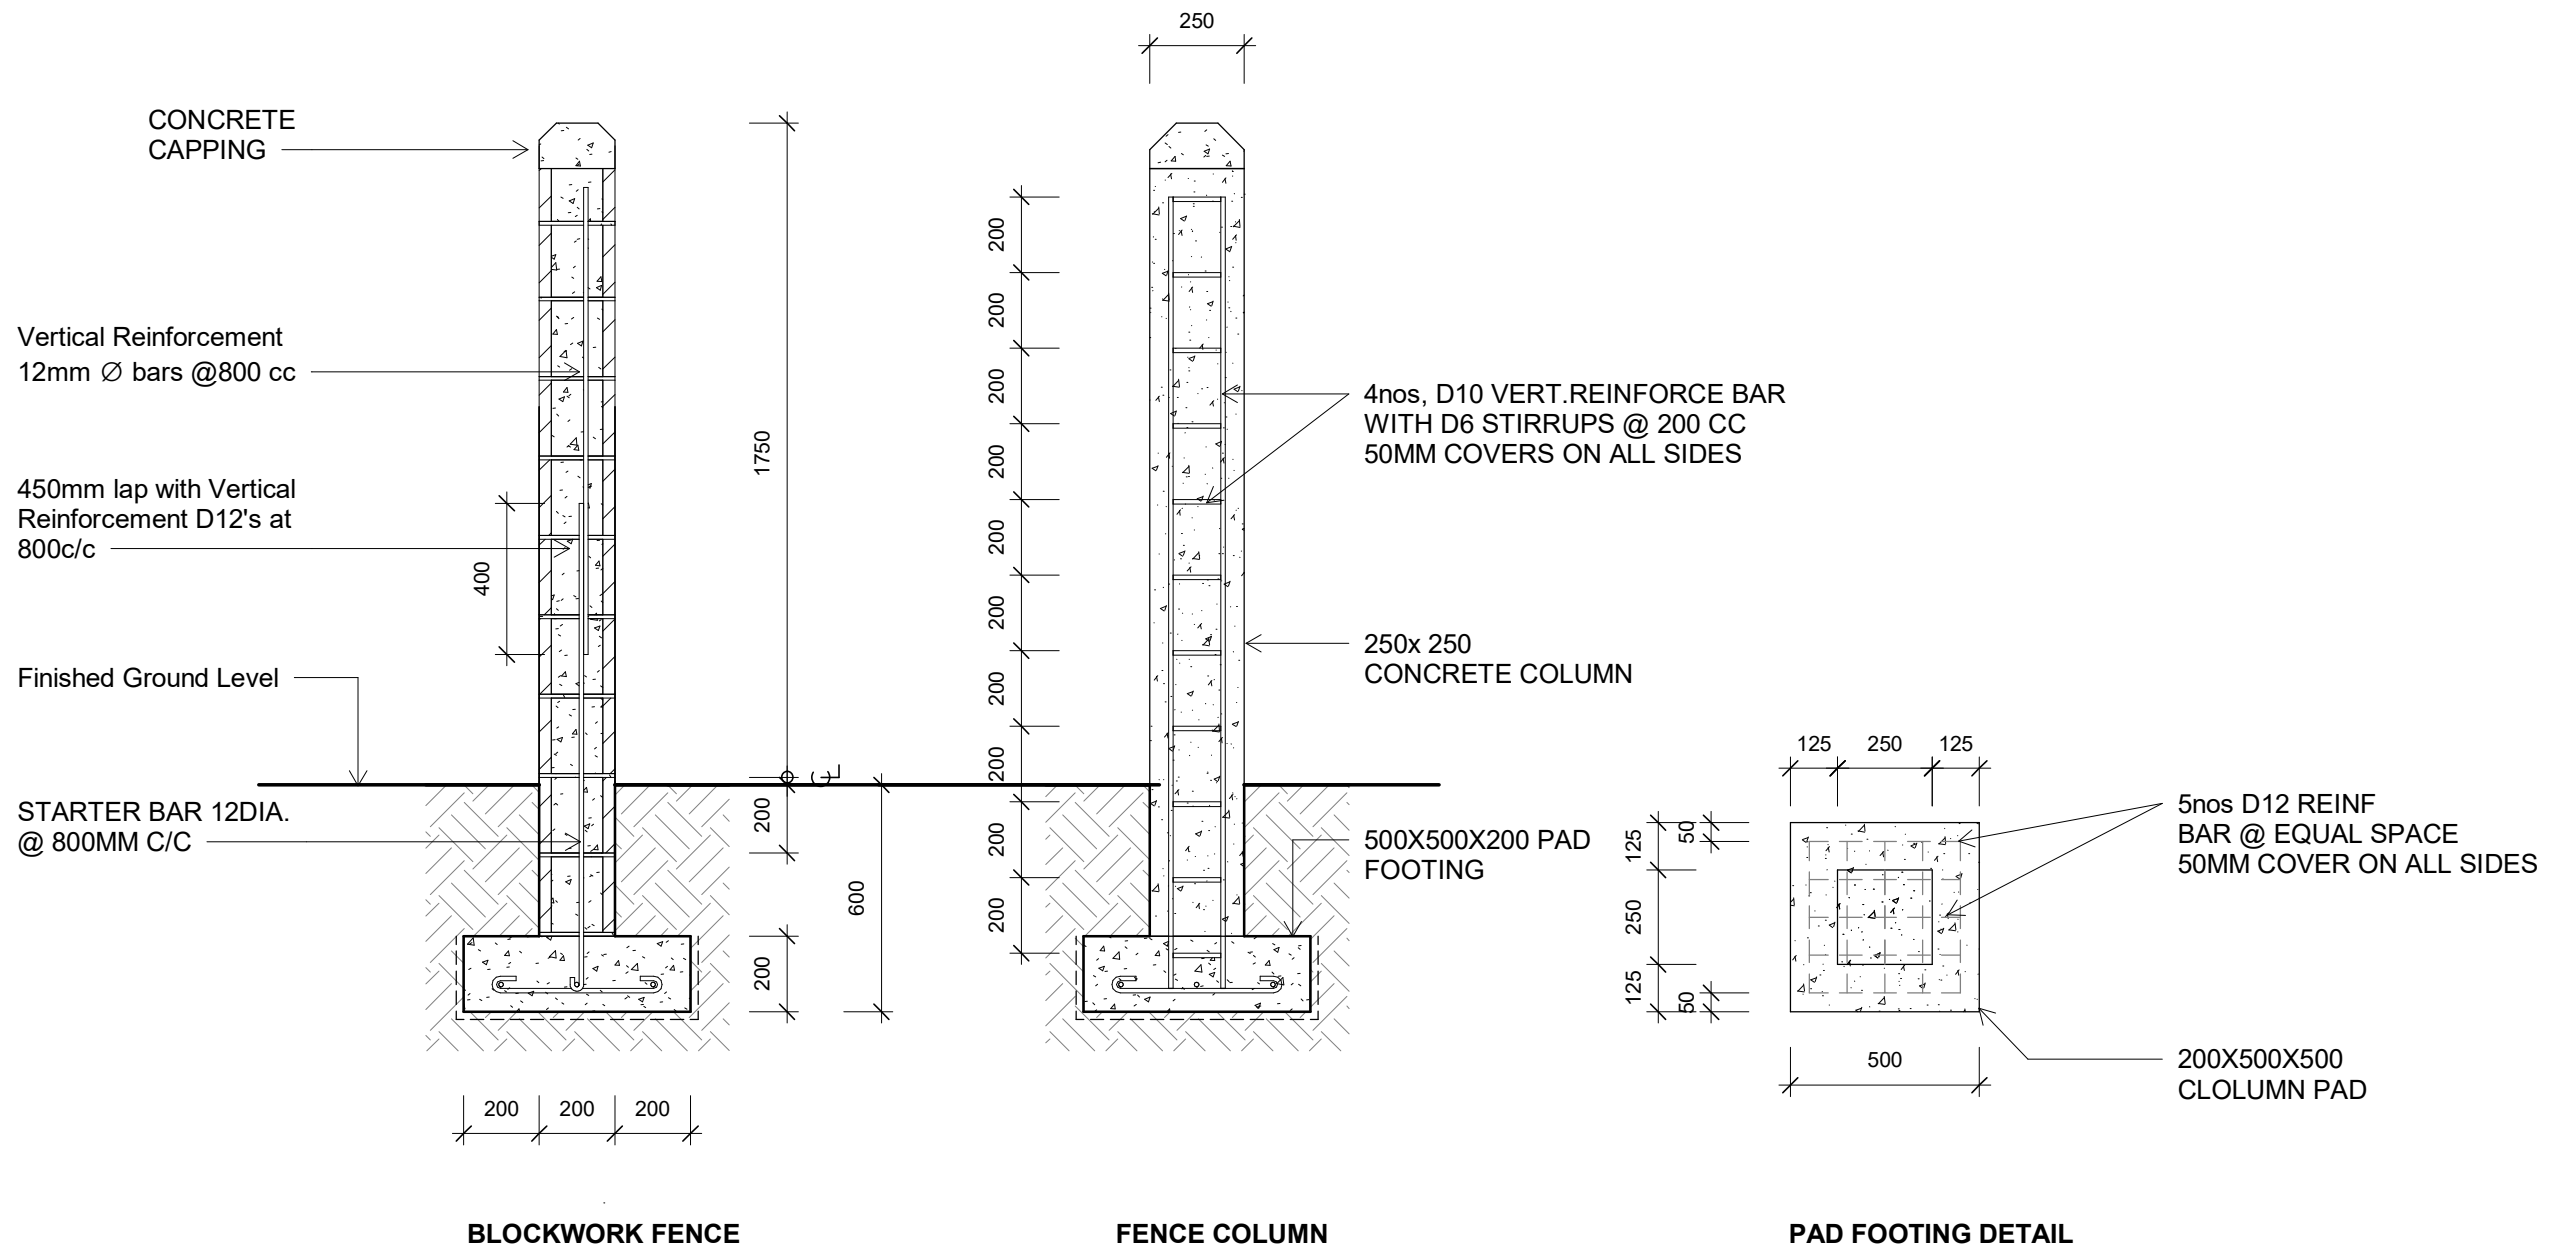

1 FS-01

DETAIL - FENCE

Scale 1 : 20
e:

Revision
Note:

Sch.

MOE

project

plot file record :

print log : 23/07/2026 2:45:02 pm

Sheet Name

DETAIL - FENCE