


SECTIONAL ELEVATION

Scale - NTS

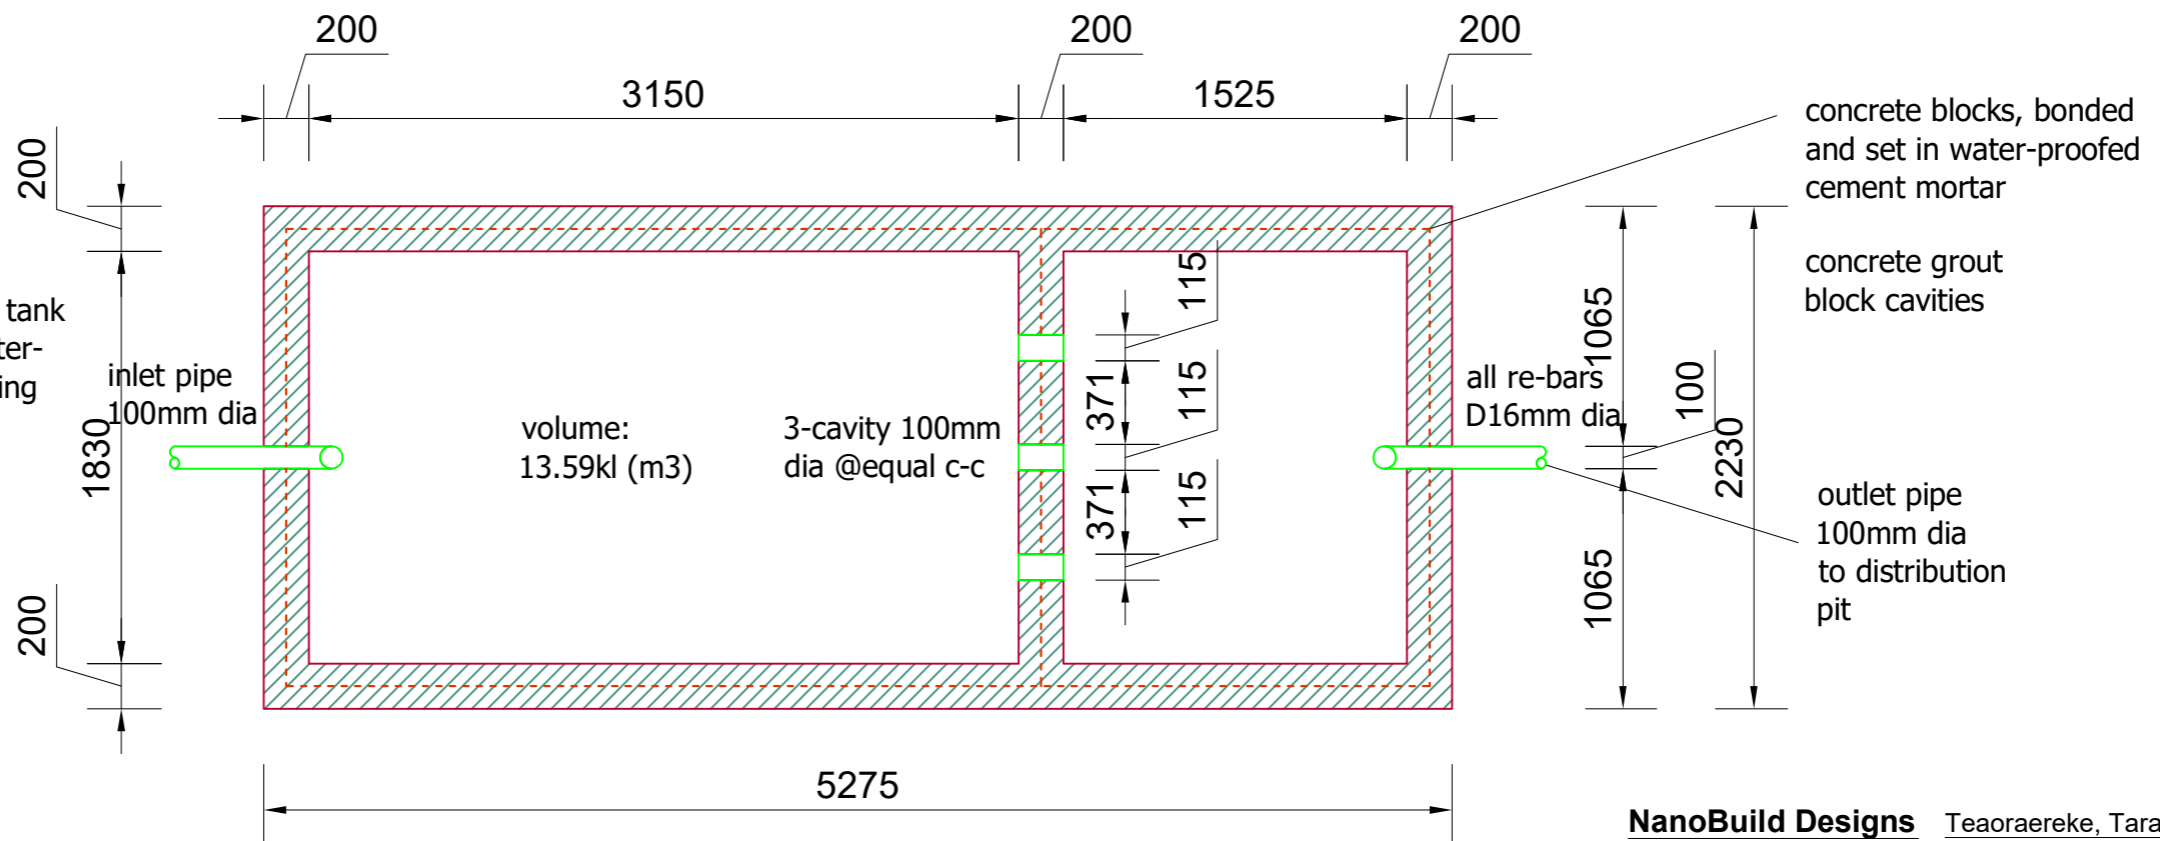

LAYOUT PLAN

Scale - NTS

Note:
internal surfaces of septic tank shall be coated with a water-proof membrane complying with AS3740.

this must be installed in accordance with the manufacturer's specifications

NanoBuild Designs Teoraereke, Tarawa Ph: +68673040798

Project Title: VCO Mini-Factory	Project no: 02/21
Client: MCIC	Location: Outer Island
Sheet Title: Septic Tank	Sheet no: A16
Scale: NTS	Drawn: ntenge 03.2021